


# PLAN CADASTRAL

## U.A.T. Movilita, judetul VRANCEA

### Sector cadastral 36



Plansa 44\_1  
Spre publicare

Scara 1:1000

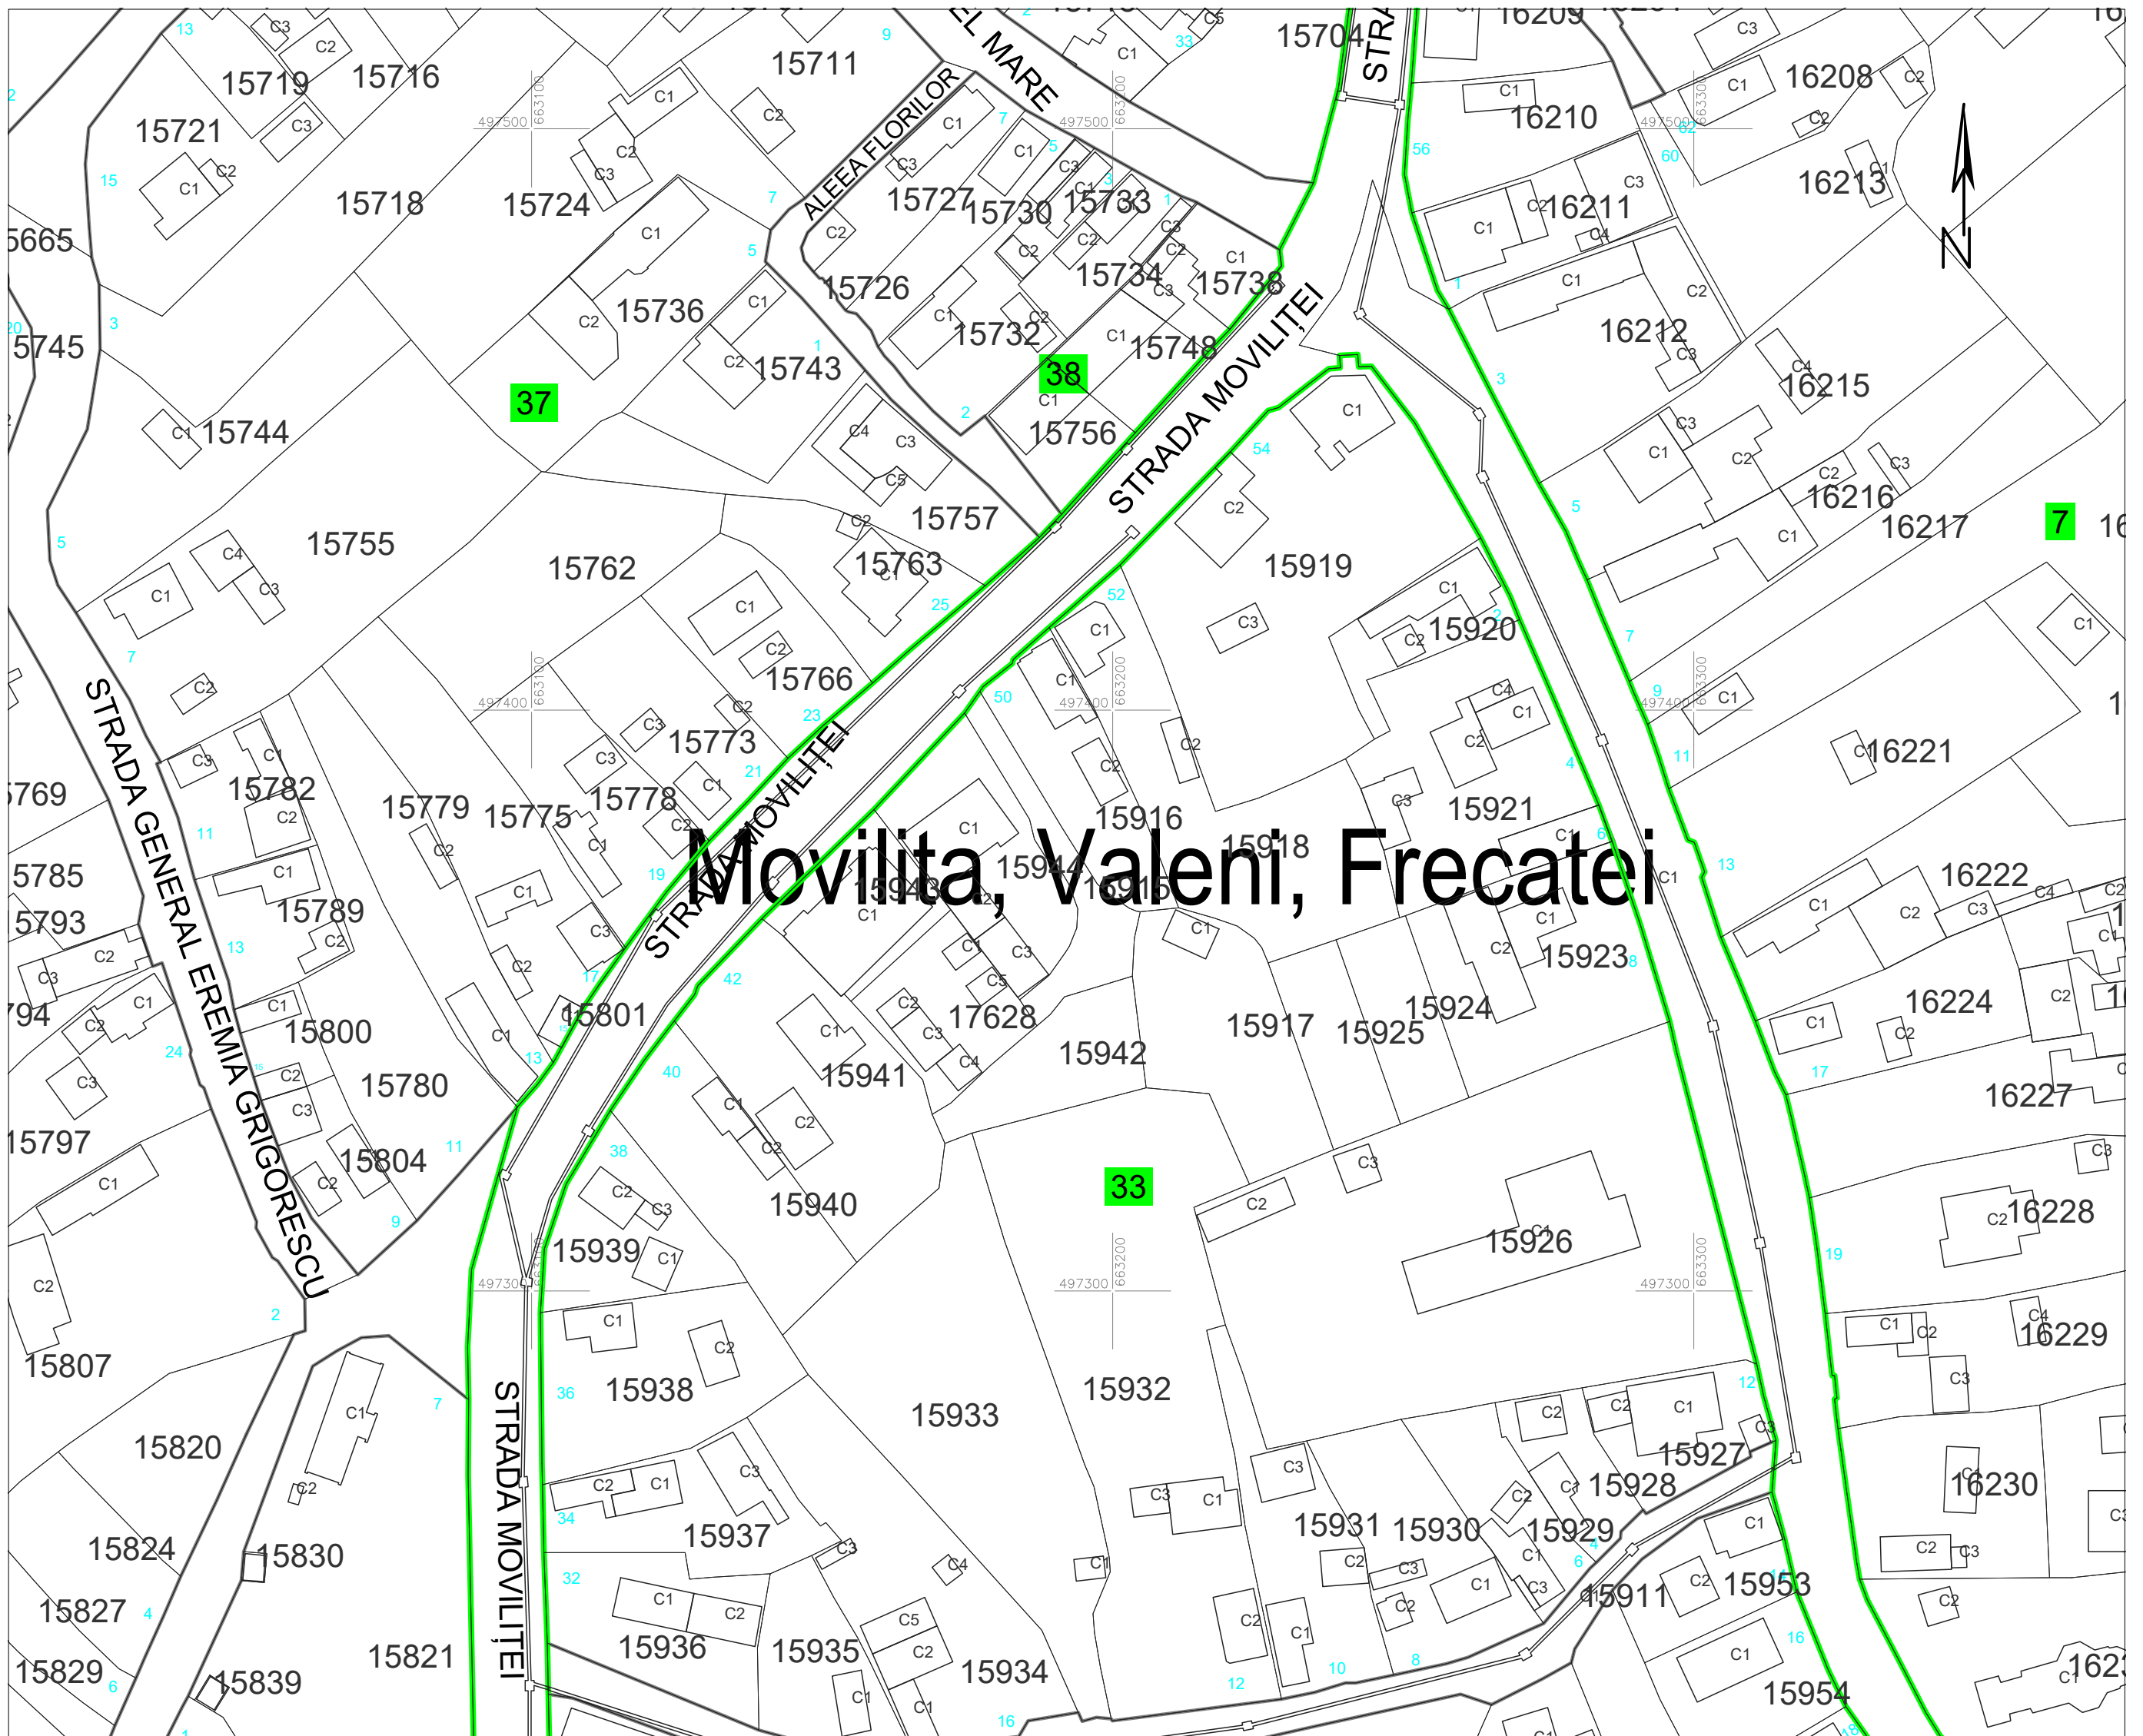

Schita cu dispunerea planselor

Schita cu dispunerea sectoarelor cadastrale  
(Detaliu)

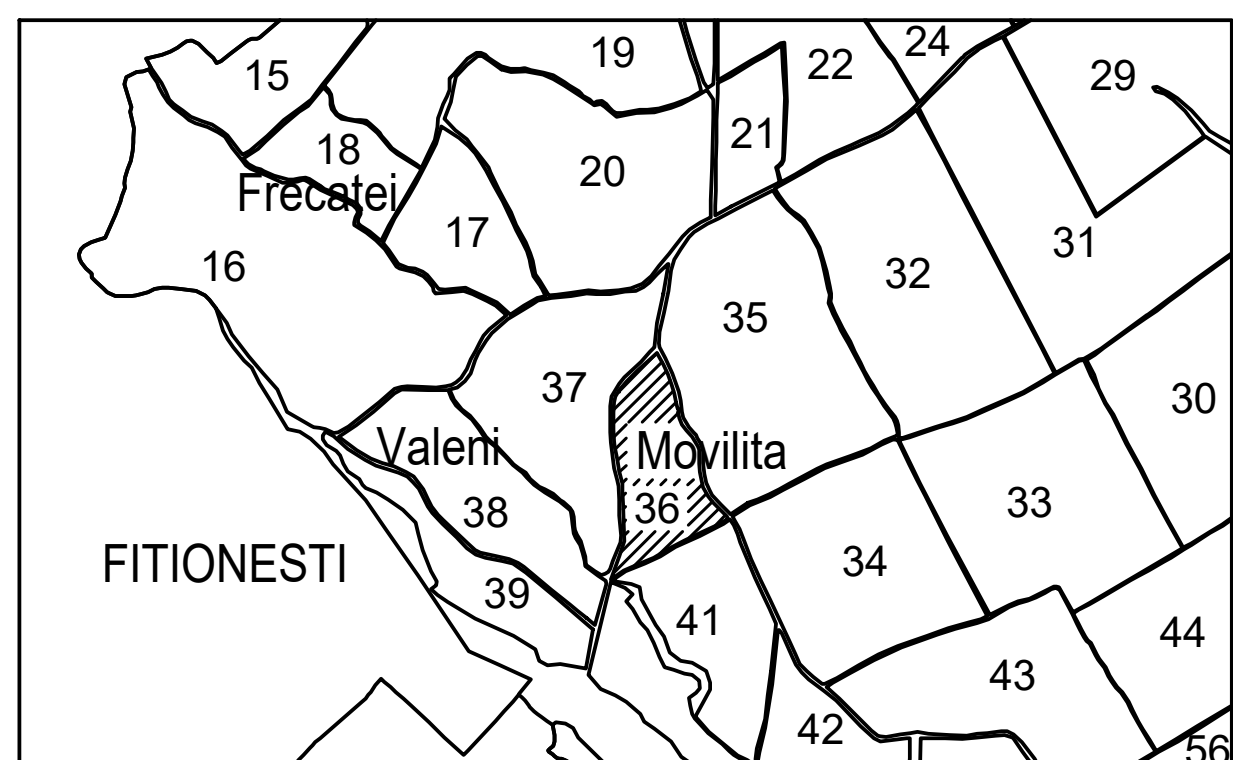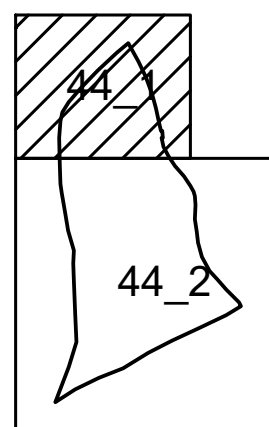

**LEGENDA:**

1	ID imobil
26	Numar postal
Str. MOLDOVEI	Denumire artera
12	Numar sector cadastral
— (red line)	Limita UAT
— (green line)	Limita sector cadastral
— (blue line)	Limita intravilan
— (black line)	Limita imobil
— (dashed line)	Limita constr. cu caracter permanent

Sistem de proiectie STEREO 70



Data: martie 2026

Semnat electronic de catre Cristian COLF  
conform mandatului nr. 1428 din 16.08.2022