


PLAN CADASTRAL

U.A.T. Movilita, judetul Vrancea

Sector cadastral 37


Plansa 45_1
Spre publicare

Scara 1:1000

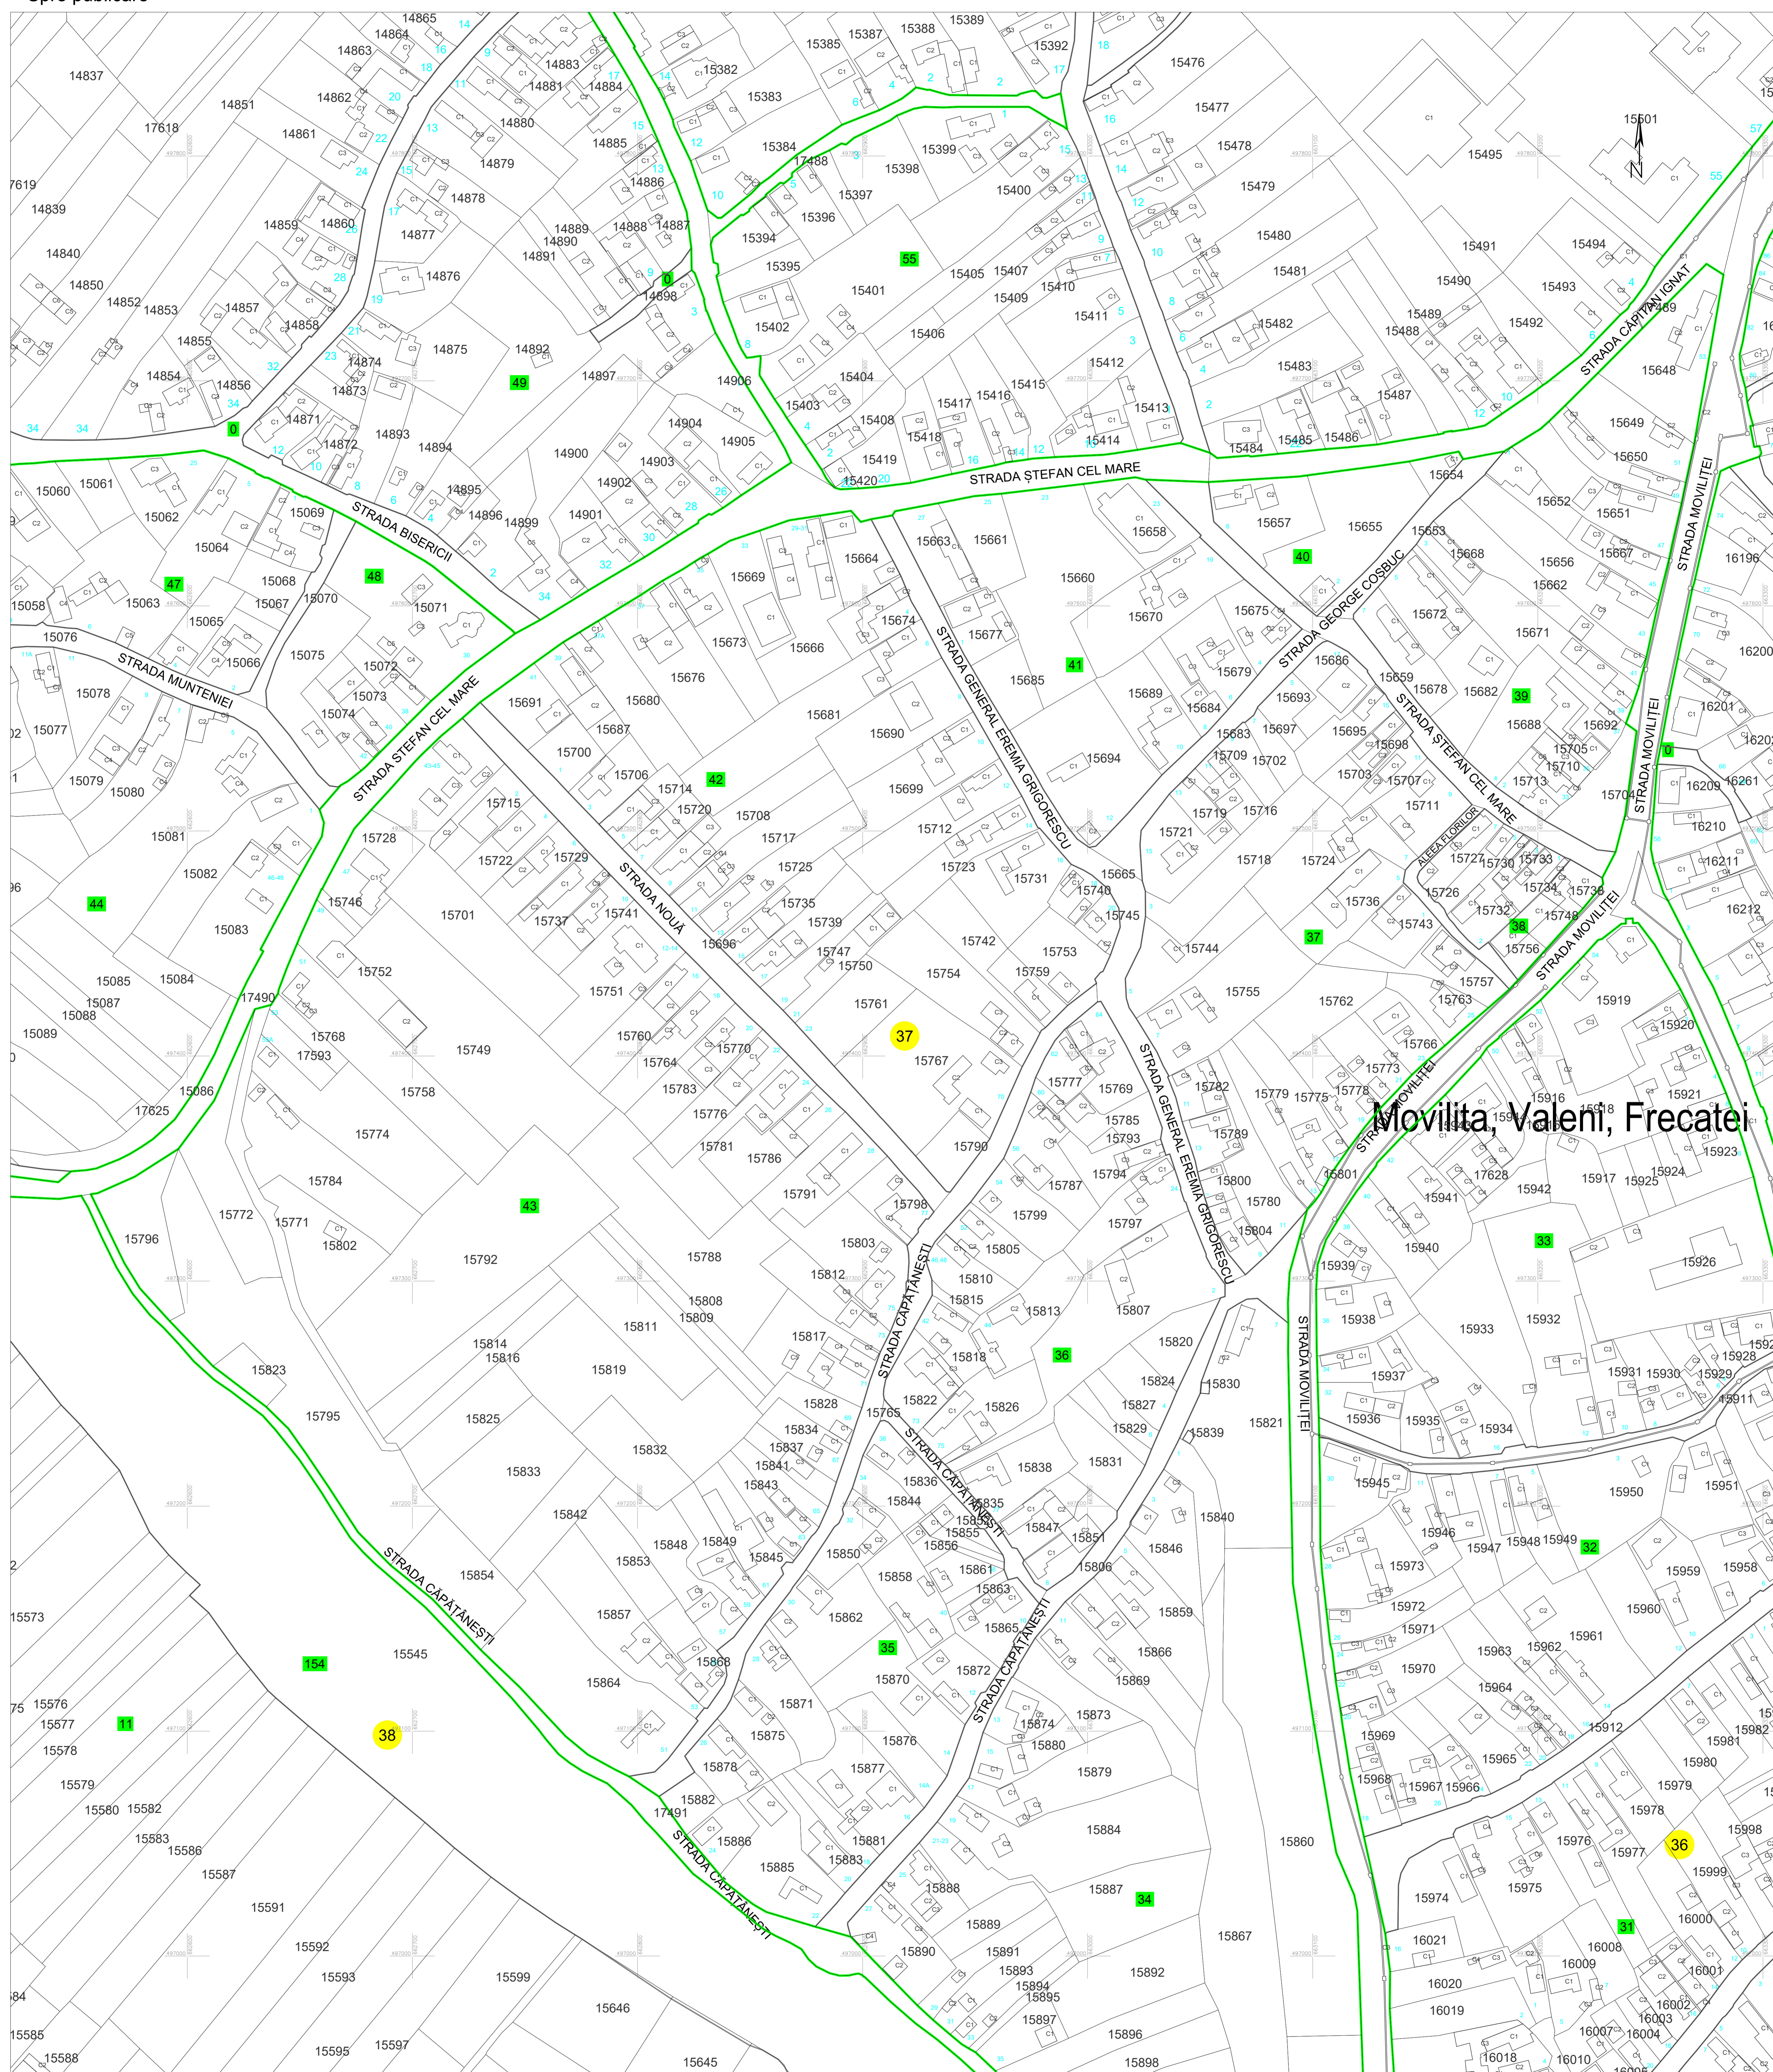


Movilita, Valeni, Frecatei

Schita cu dispunerea sectoarelor cadastrale (Detaliu)

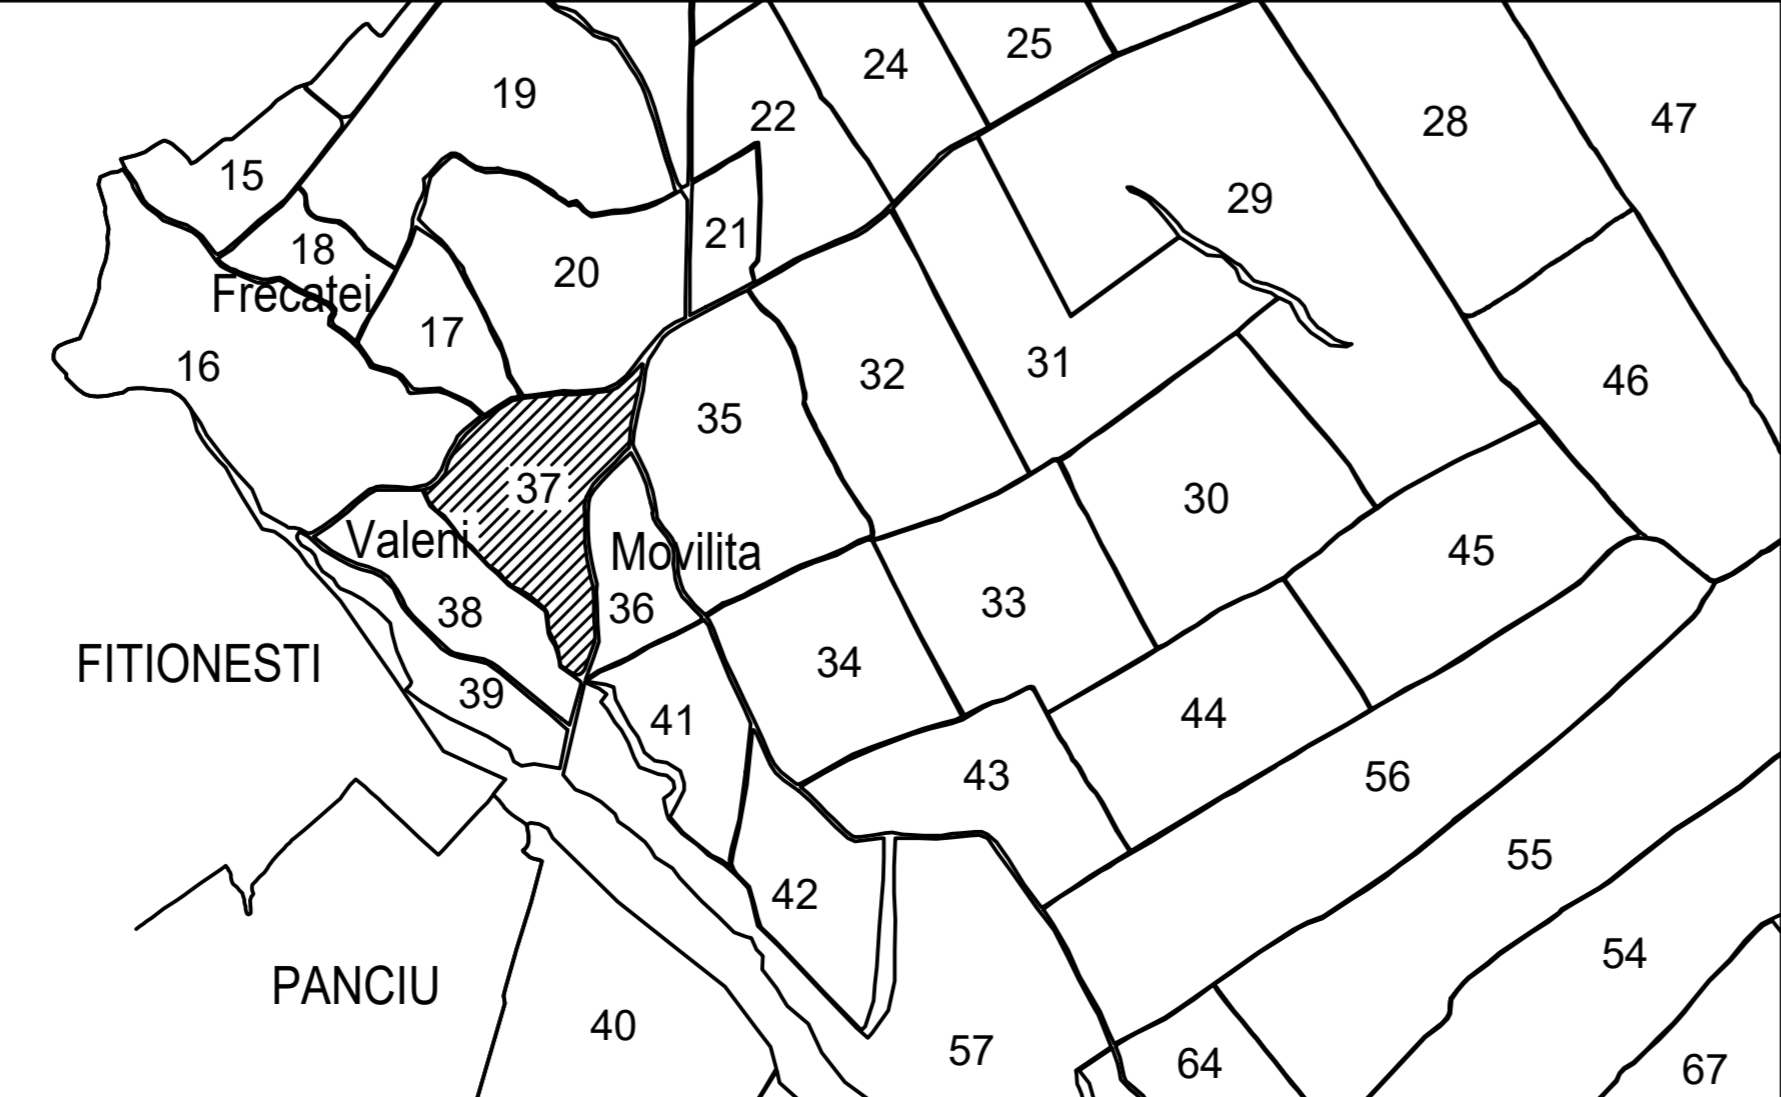

Schita cu dispunerea planselor

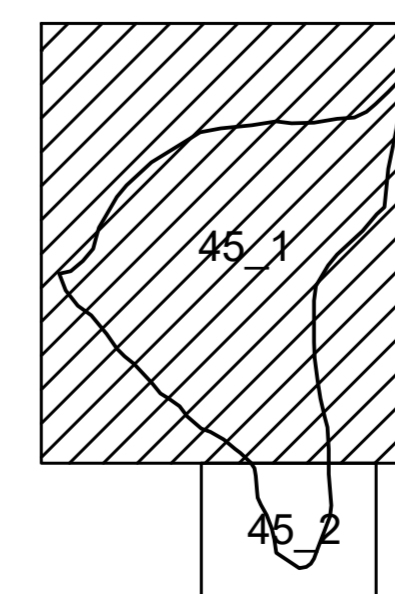

LEGENDA:

1	ID imobil
26	Numar postal
Str. MOLDOVEI	Denumire artera
	Hidrografie
12	Numar sector cadastral
	Limita UAT
	Limita sector cadastral
	Limita intravilan
	Limita imobil
	Limita constr. cu caracter permanent

Sistem de proiectie STEREO 70



Data: martie 2026
Semnat electronic de catre Cristian COLF
conform mandatului nr. 1428 din 16.08.2022