


PLAN CADASTRAL

U.A.T. Movilita, judetul VRANCEA

Sectoare cadastrale 61, 62

Plansa 50_1
Spre publicare



Scara 1:1000

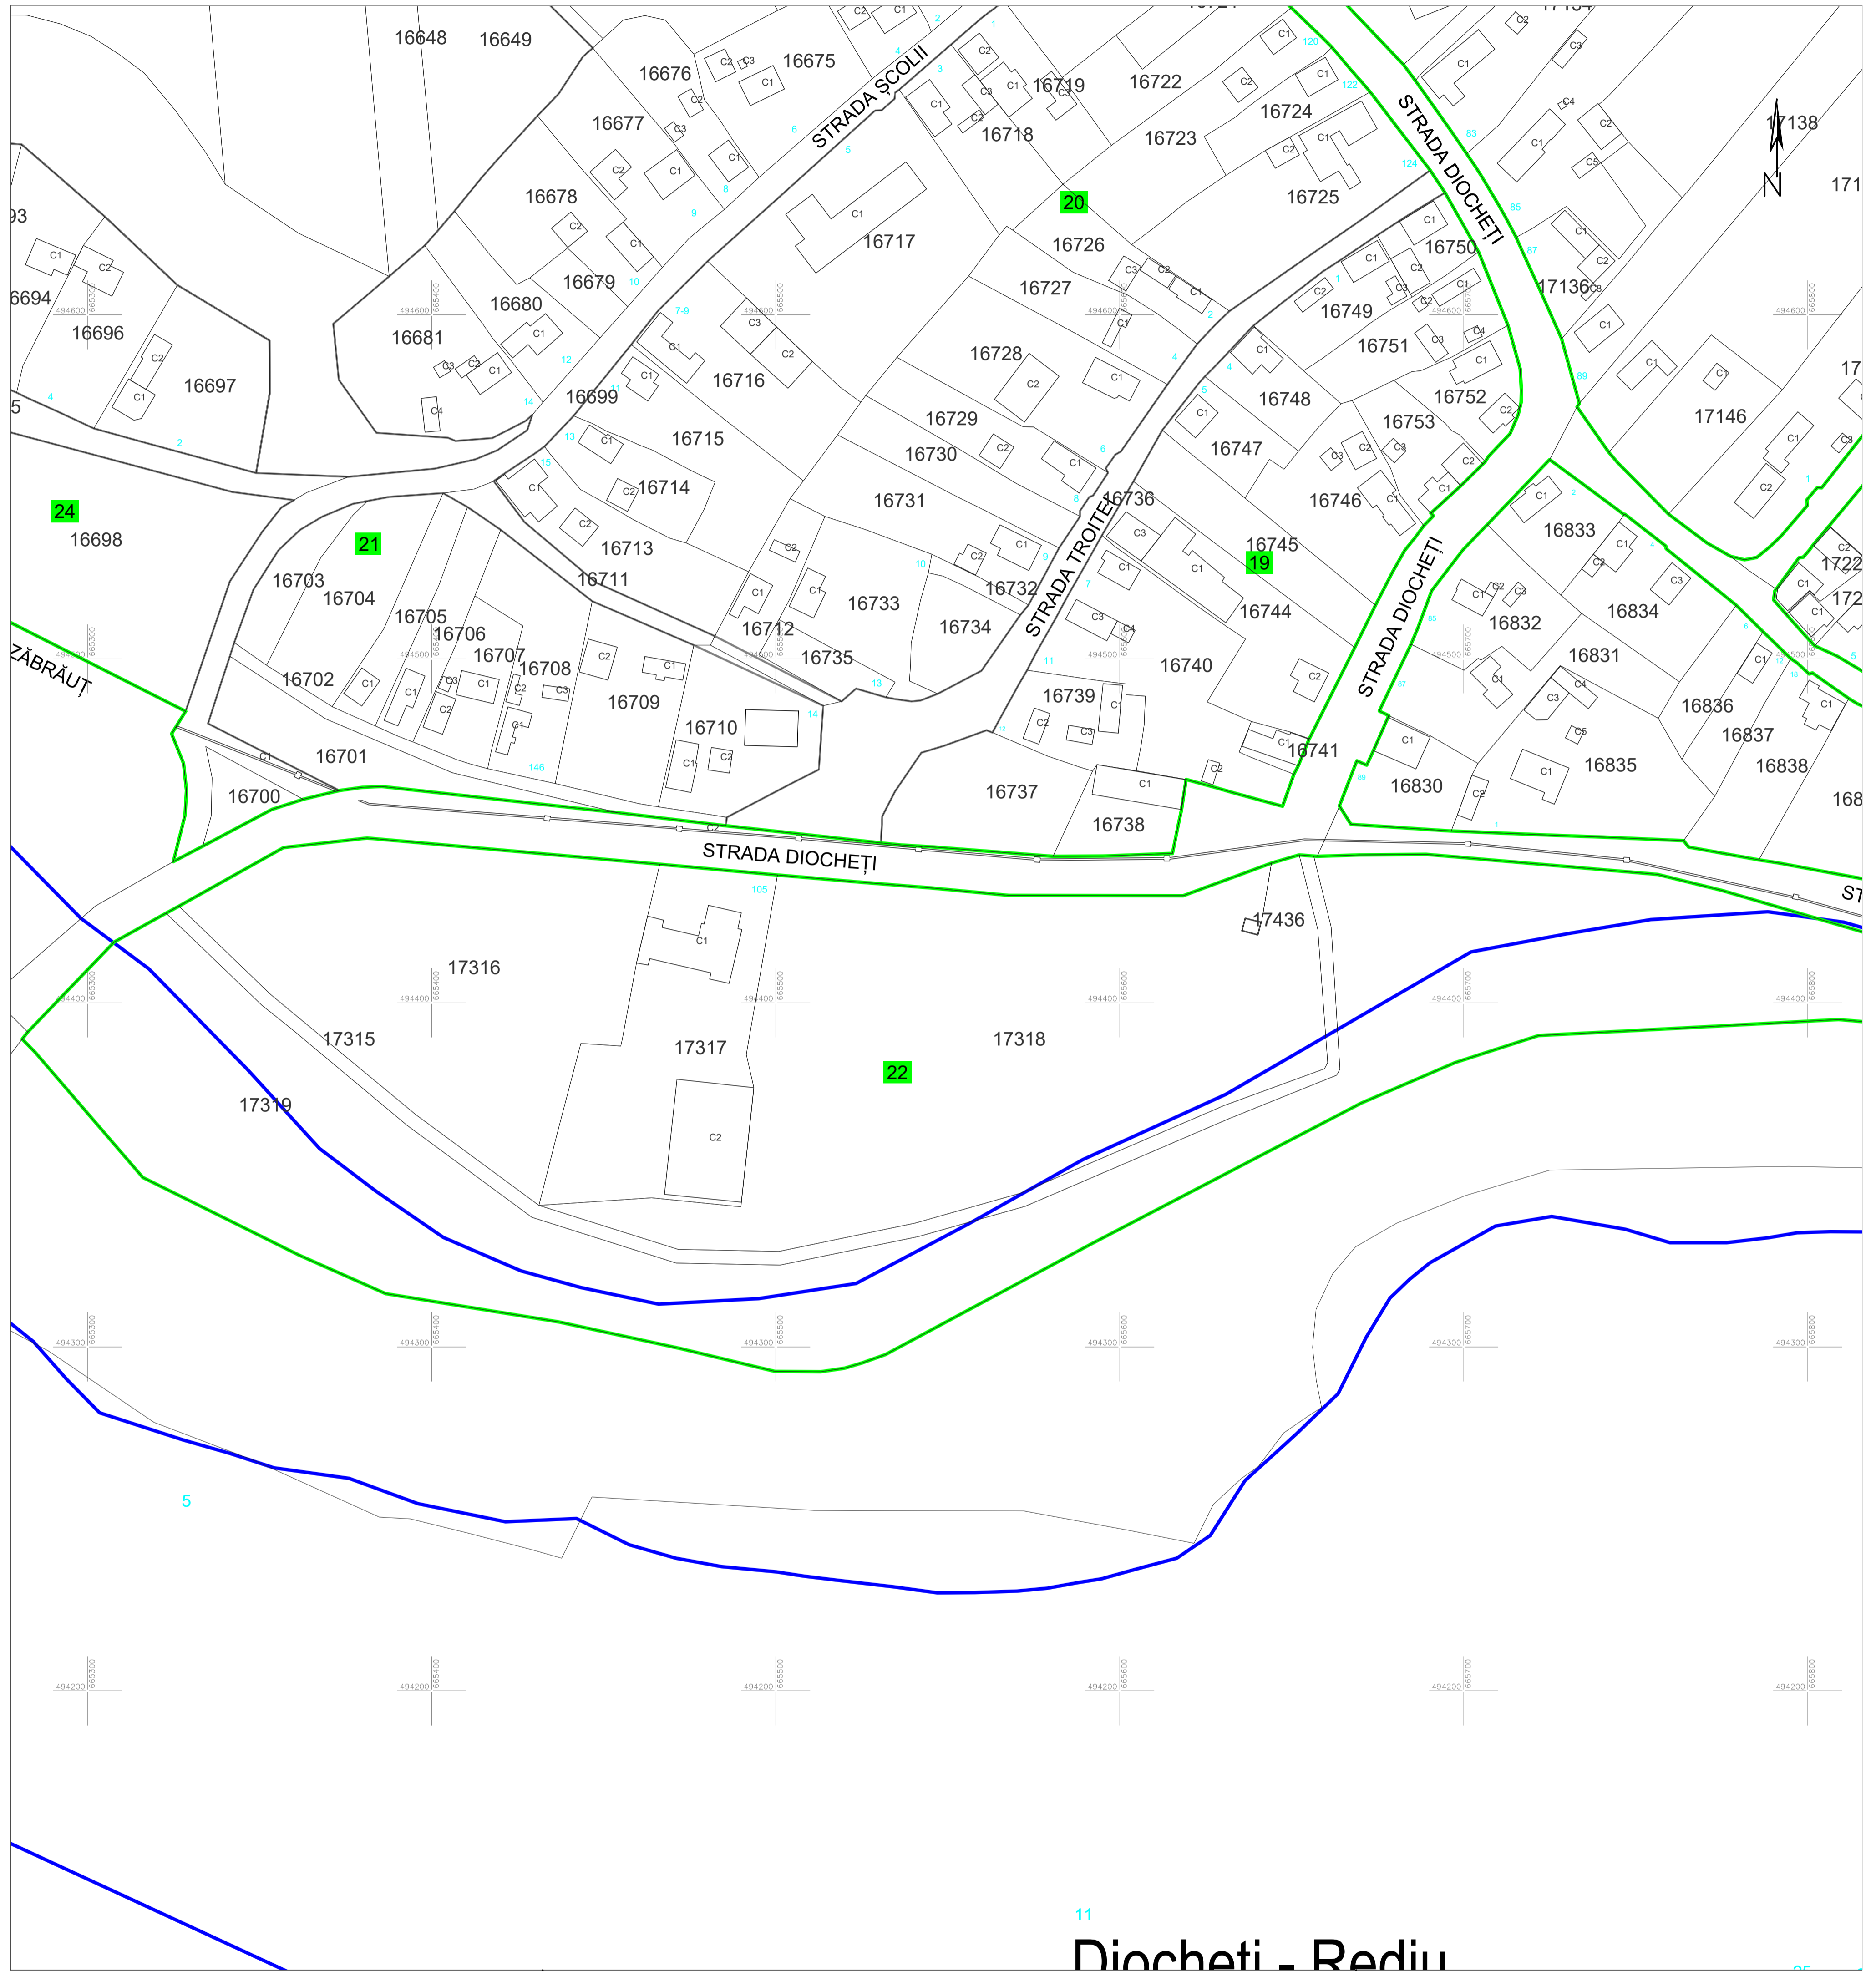

Diocheti - Reditu

Schita cu dispunerea sectoarelor cadastrale (Detaliu)

Schita cu dispunerea planselor

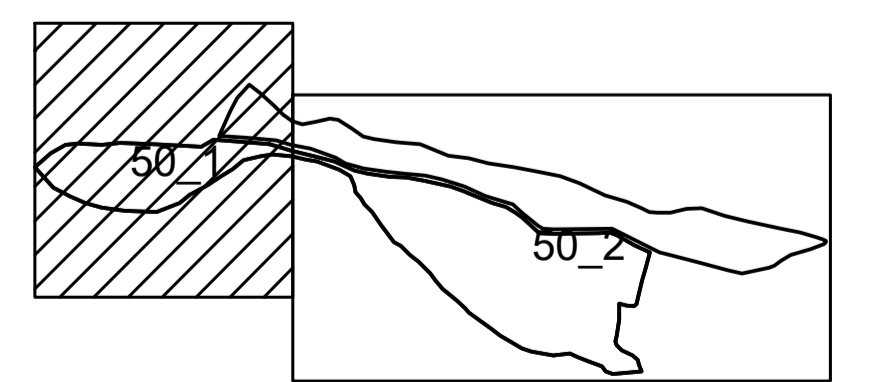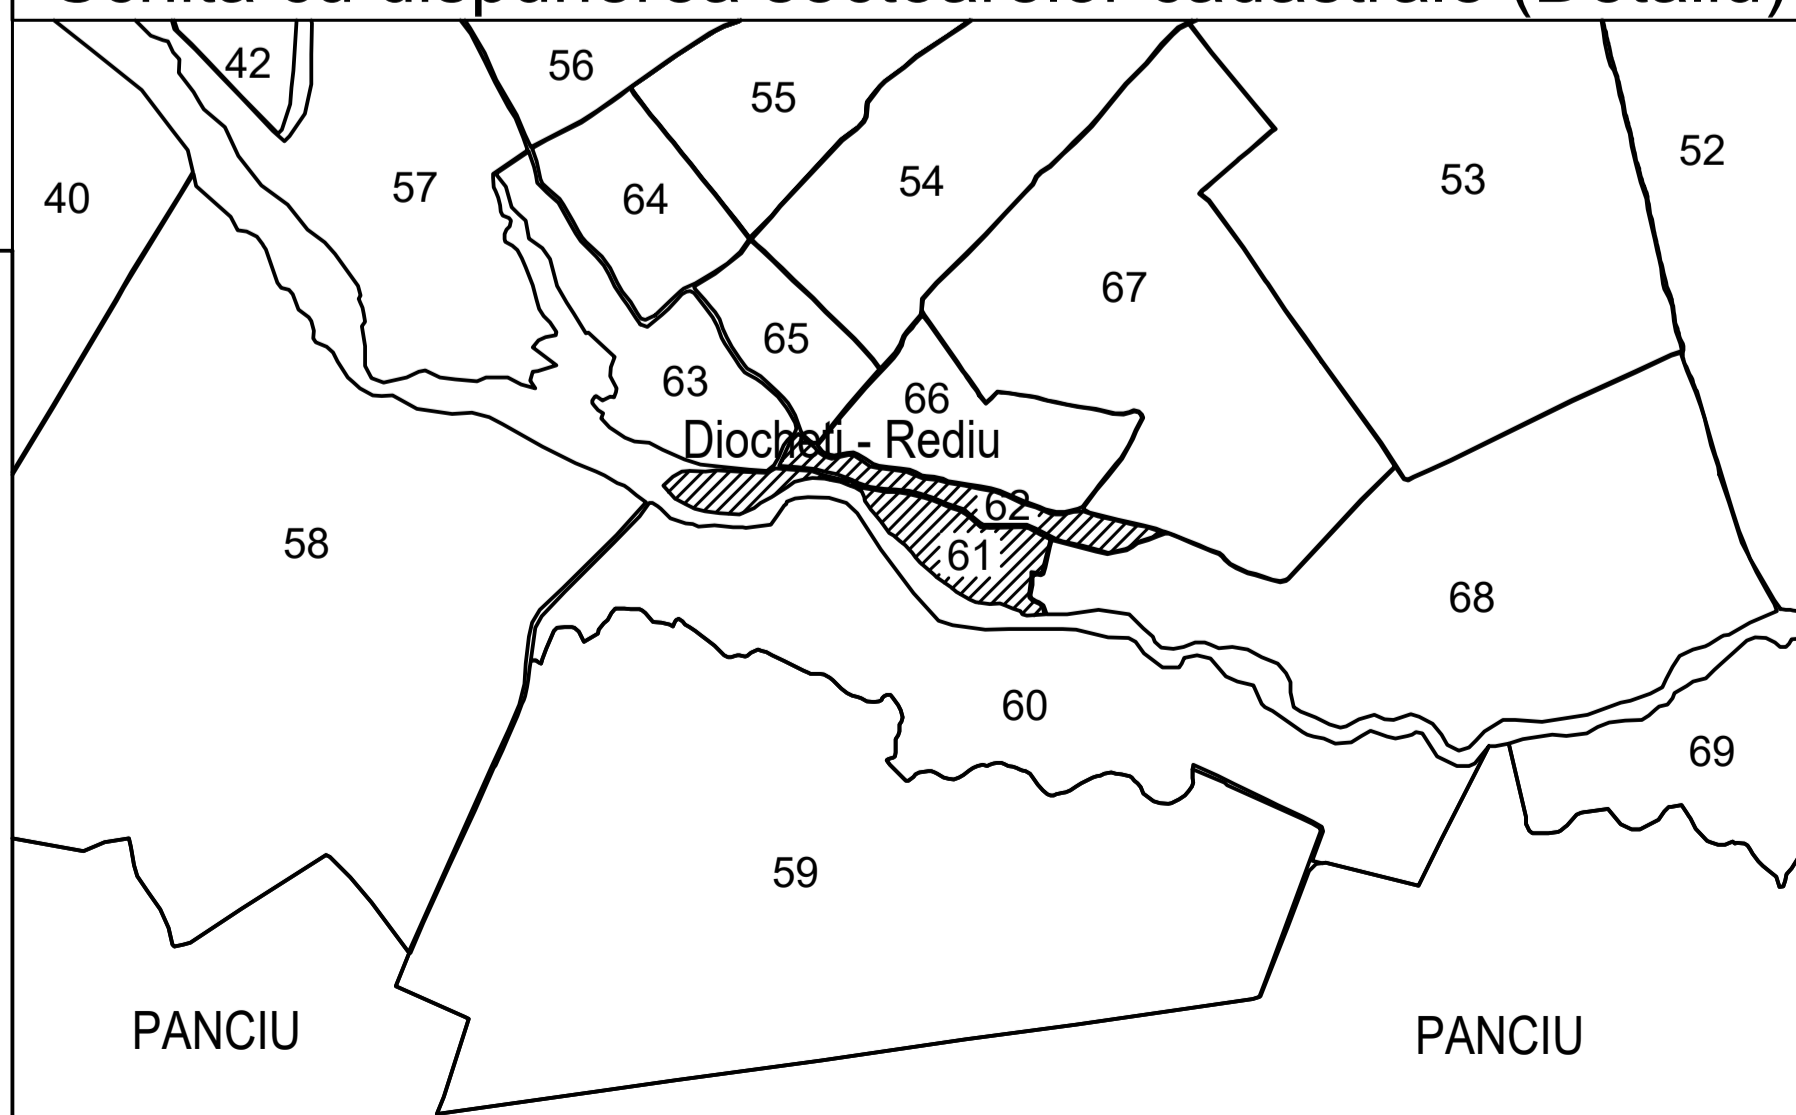

LEGENDA:	
1	ID imobil
26	Numar postal
Str. MOLDOVEI	Denumire artera
	Raul Zabraut
	Numar sector cadastral
	Limita UAT
	Limita sector cadastral
	Limita intravilan
	Limita imobil
	Limita constr. cu caracter permanent

Sistem de proiectie STEREO 70



Data: martie 2026
Semnat electronic de catre Cristian COLF
conform mandatului nr. 1428 din 16.08.2022