


# PLAN CADASTRAL

## U.A.T. Movilita, judetul VRANCEA


### Sector cadastral 63

Scara 1:1000


Plansa 51\_2  
Spre publicare

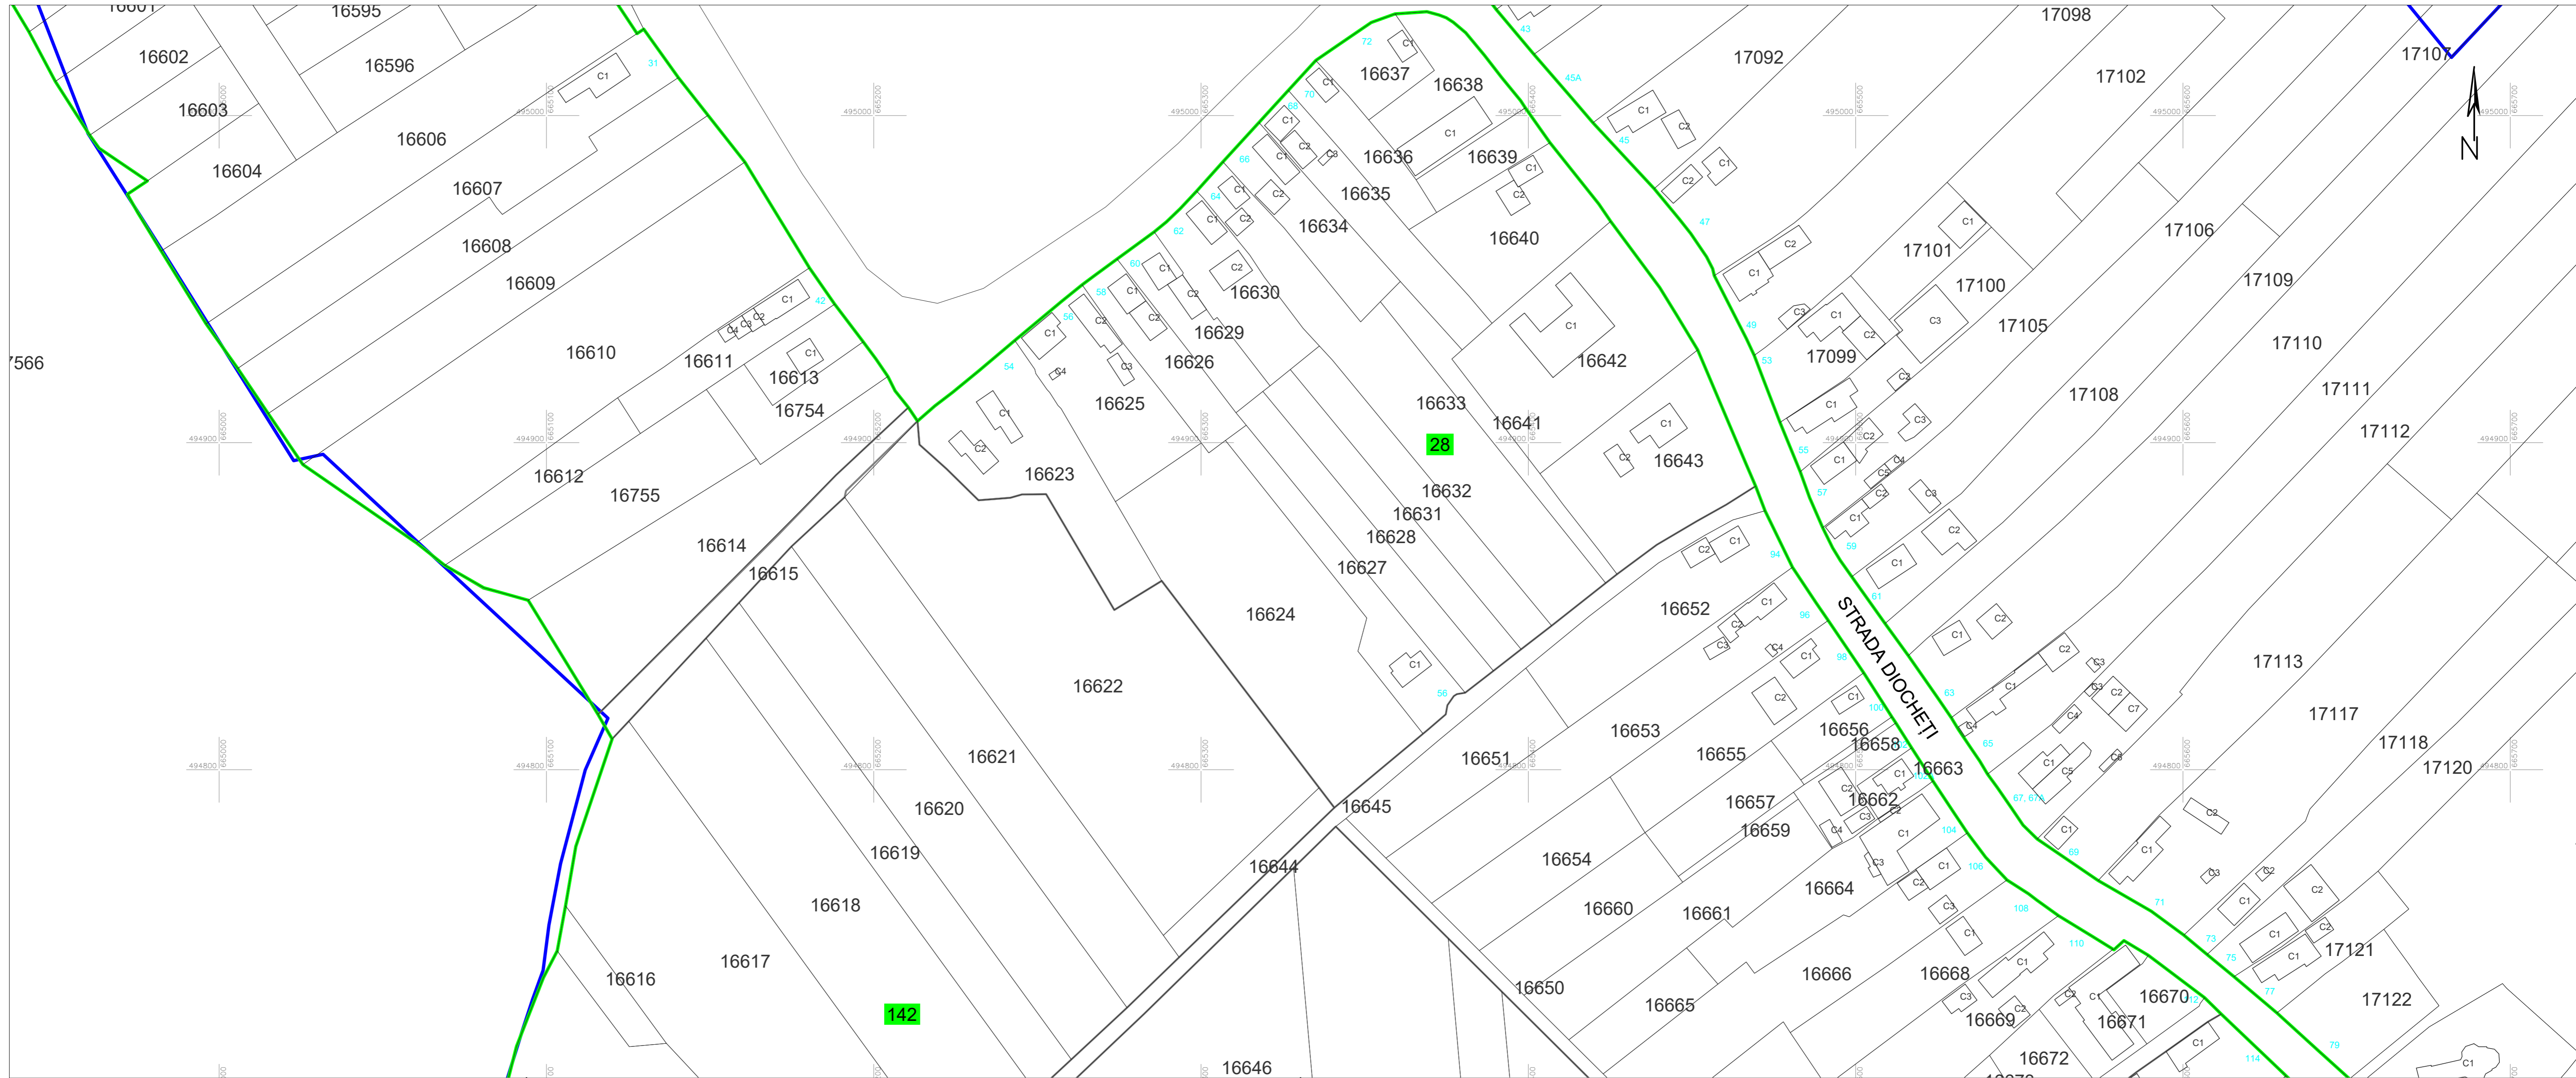

Schita cu dispunerea sectoarelor cadastrale (Detaliu)

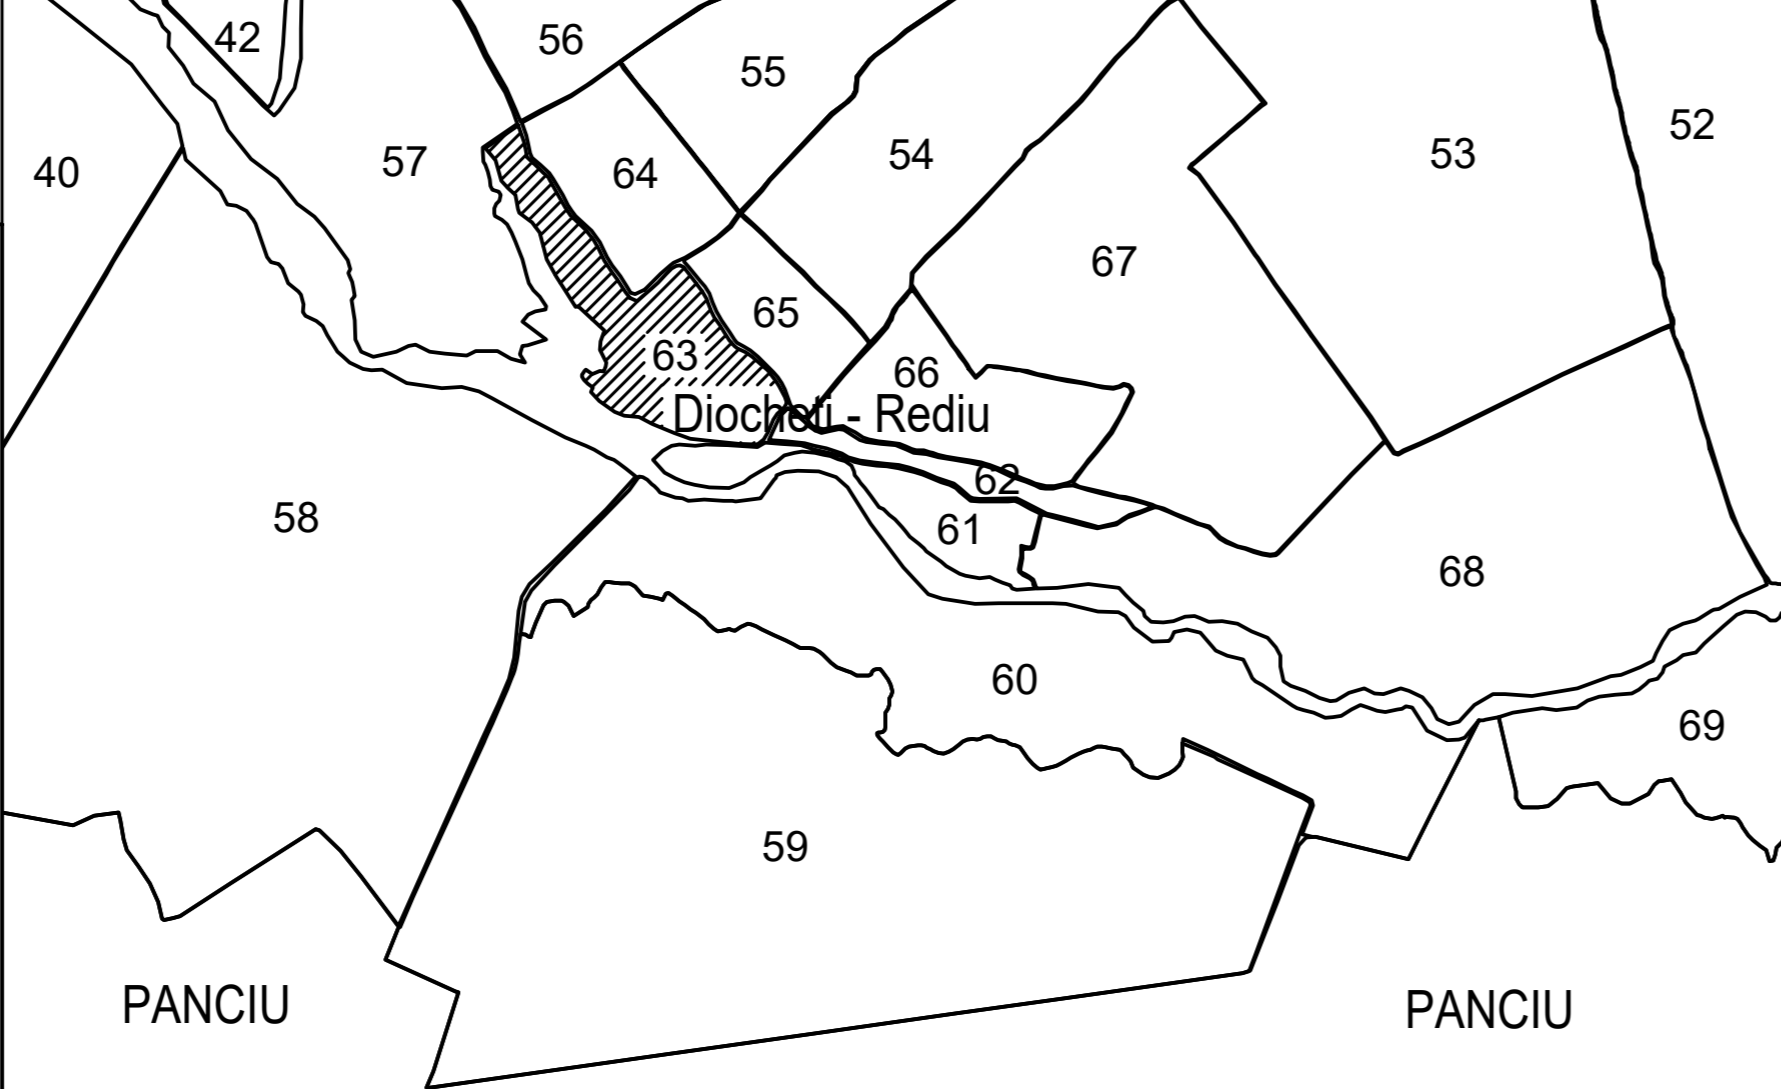

Schita cu dispunerea planselor

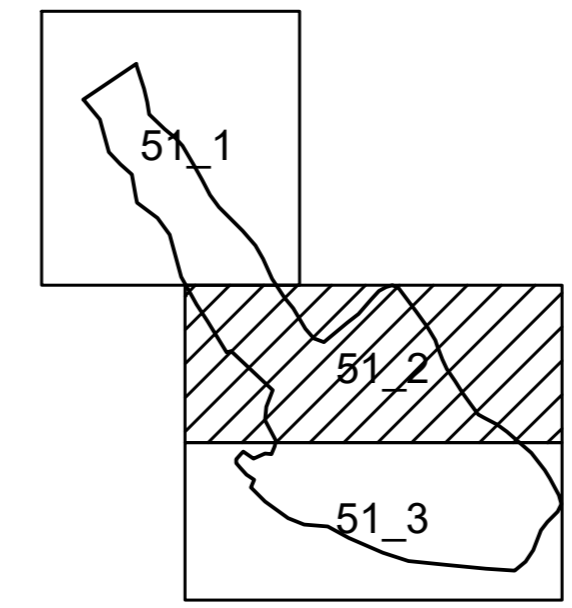

**LEGENDA:**

<p>1</p> <p>26</p> <p>Str. MOLDOVEI</p> <p>Raul Zabrauti</p> <p>12</p> <p>—</p> <p>—</p> <p>—</p> <p>—</p>	<p>ID imobil</p> <p>Numar postal</p> <p>Denumire artera</p> <p>Hidrografie</p> <p>Numar sector cadastral</p> <p>Limita UAT</p> <p>Limita sector cadastral</p> <p>Limita intravilan</p> <p>Limita imobil</p> <p>Limita constr. cu caracter permanent</p>
--	---



Data: martie 2026  
Semnat electronic de catre Cristian COLF  
conform mandatului nr. 1428 din 16.08.2022

Sistem de proiectie STEREO 70