


PLAN CADASTRAL

U.A.T. Movilita, judetul VRANCEA


Sector cadastral 0

Scara 1:2000


Plansa 59
Spre publicare

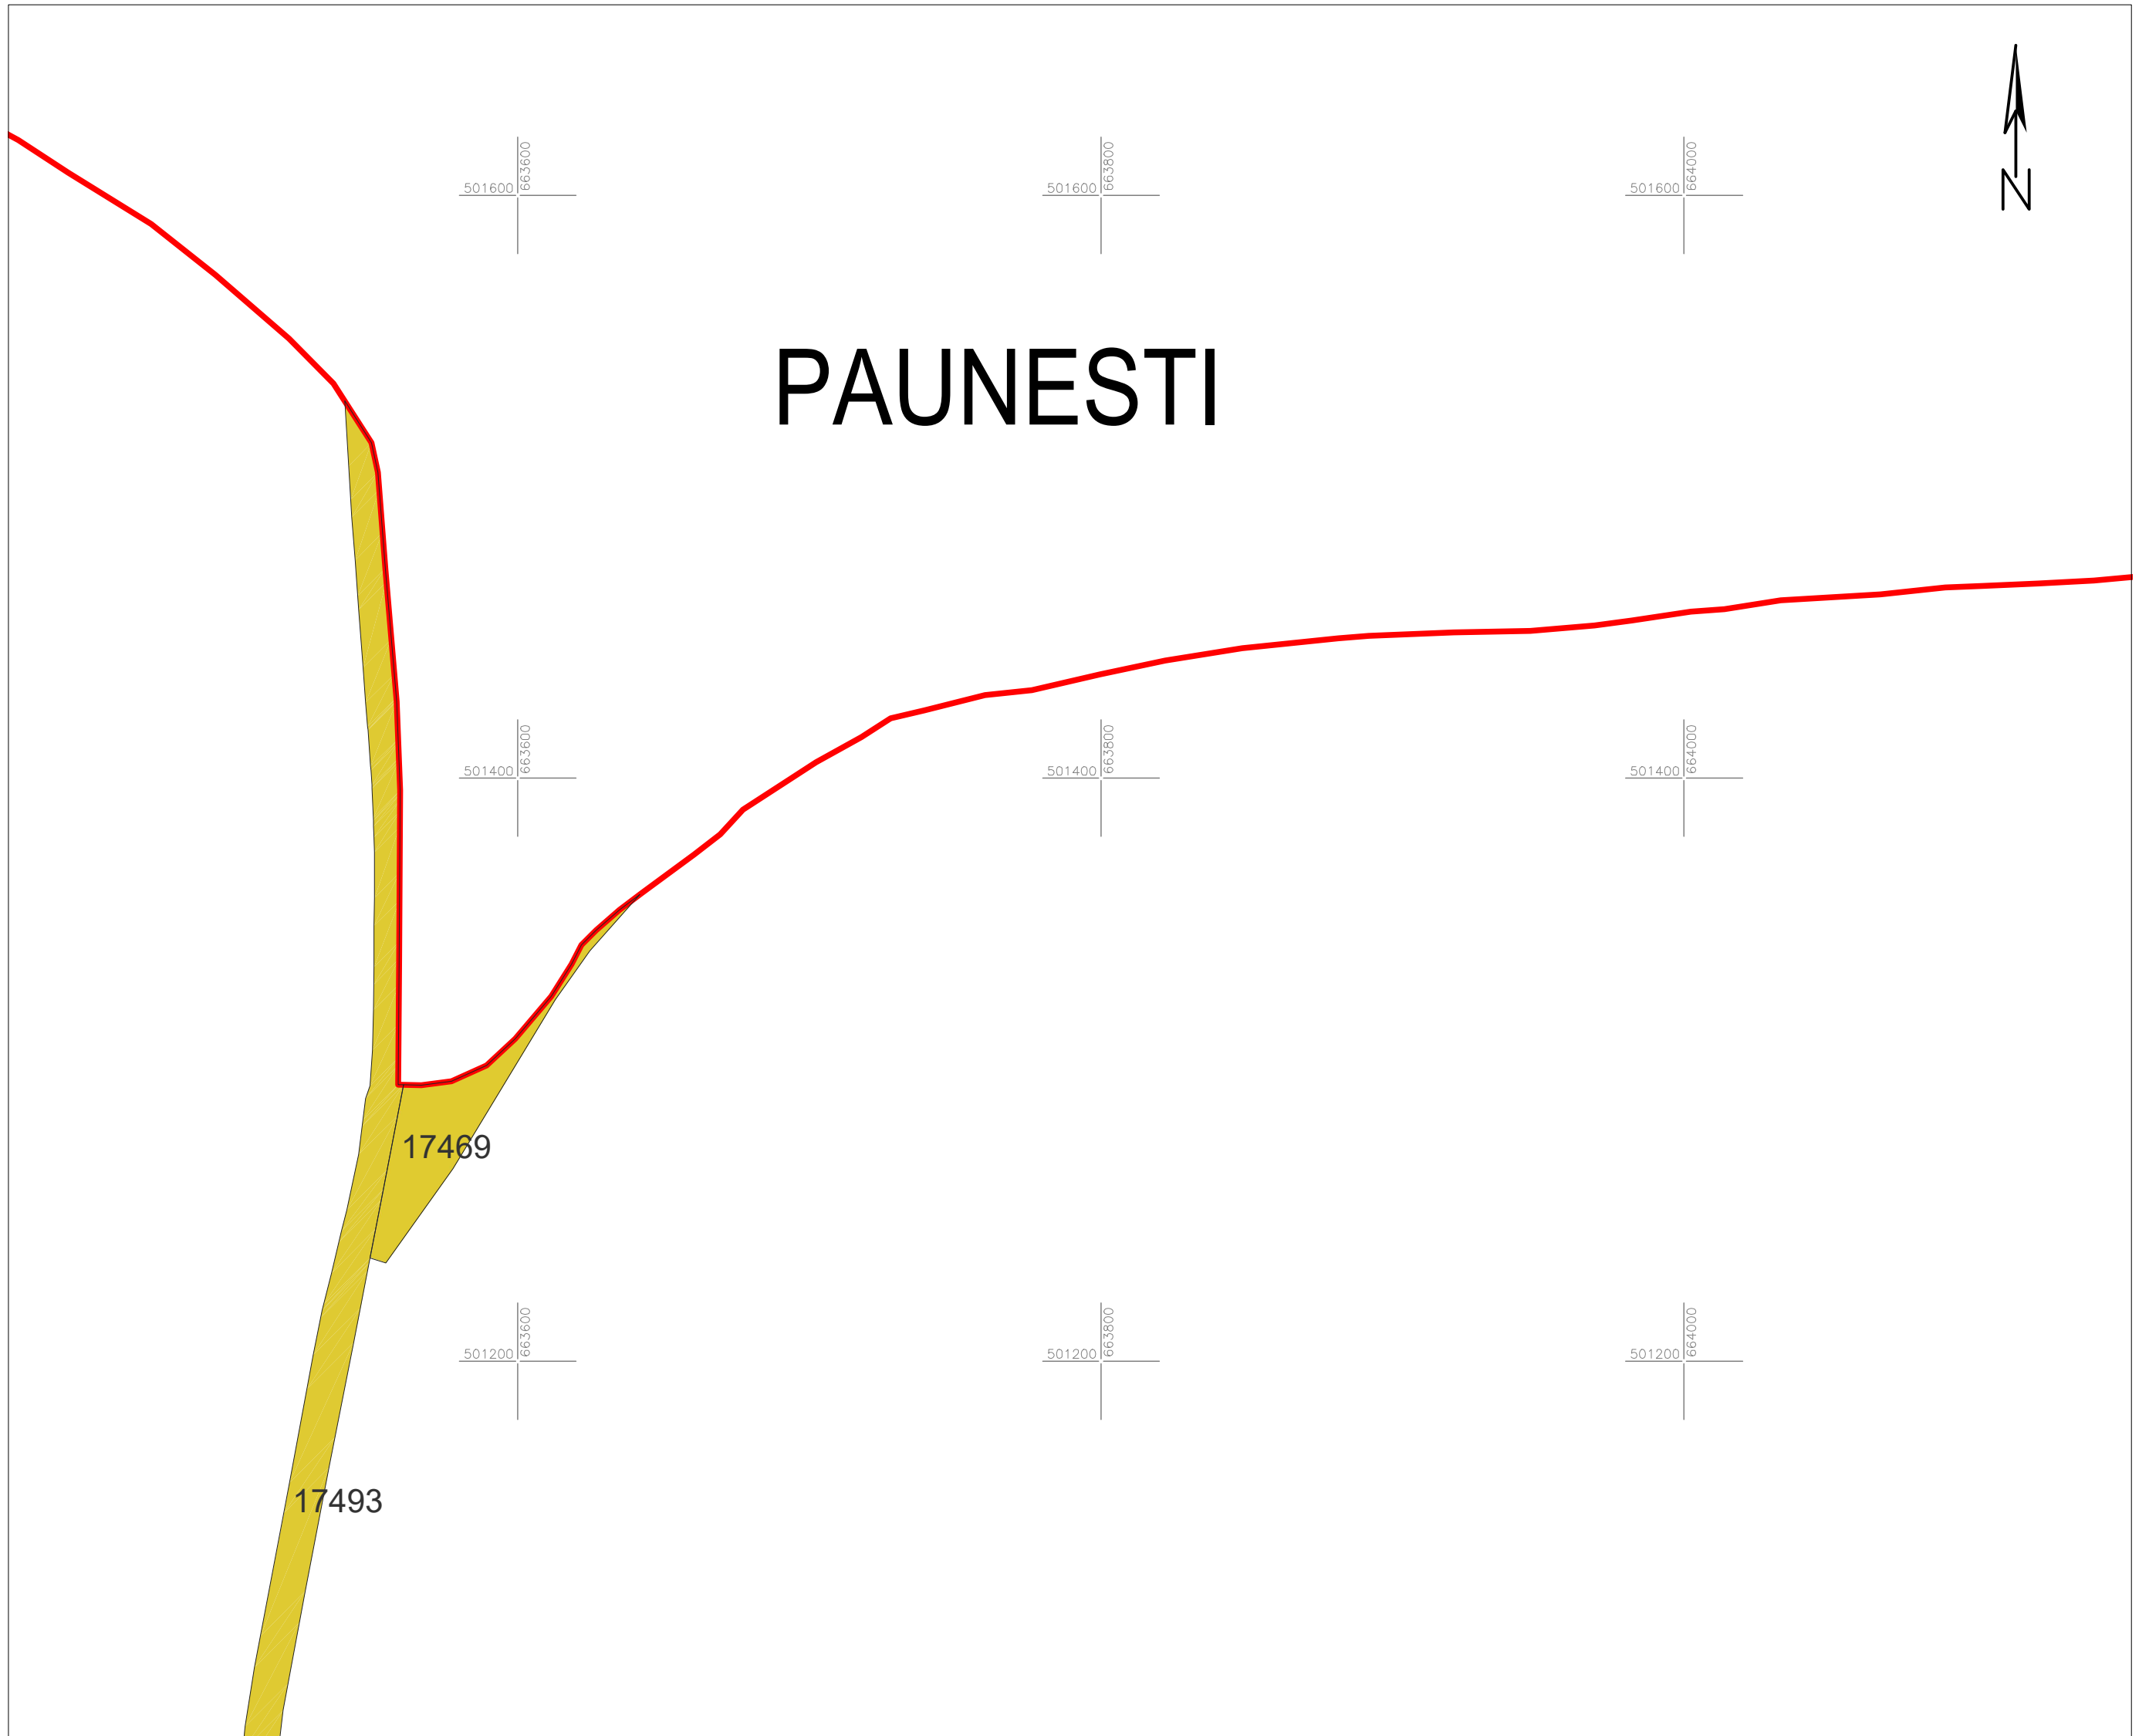

Schita cu dispunerea sectoarelor cadastrale

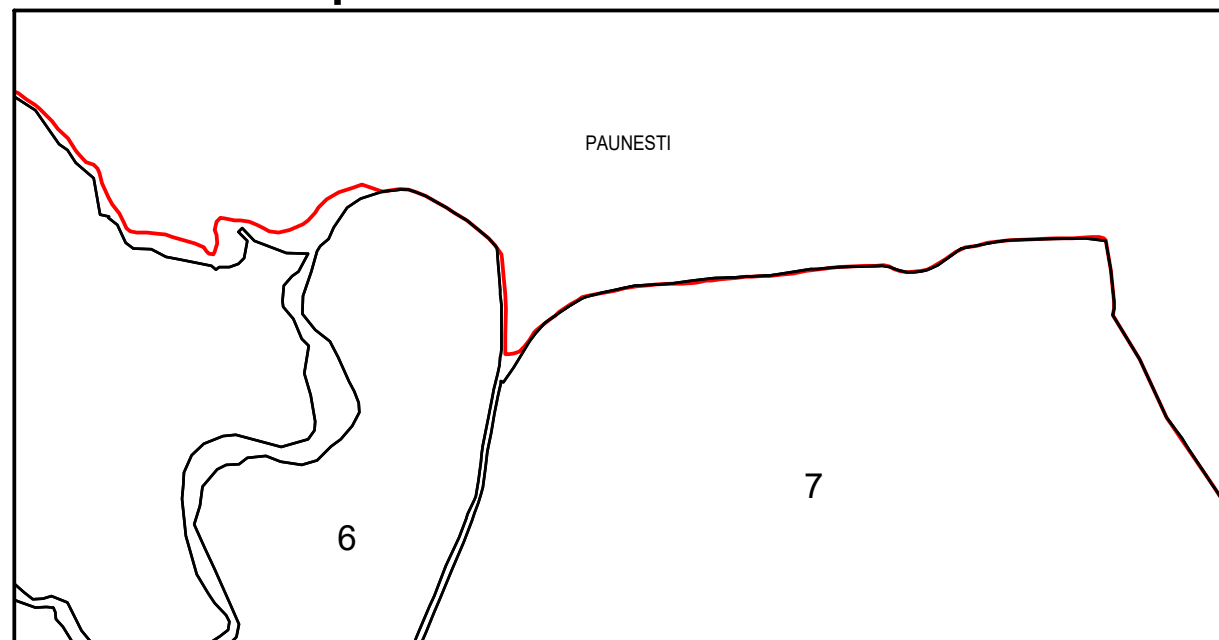

Schița cu dispunerea planșelor

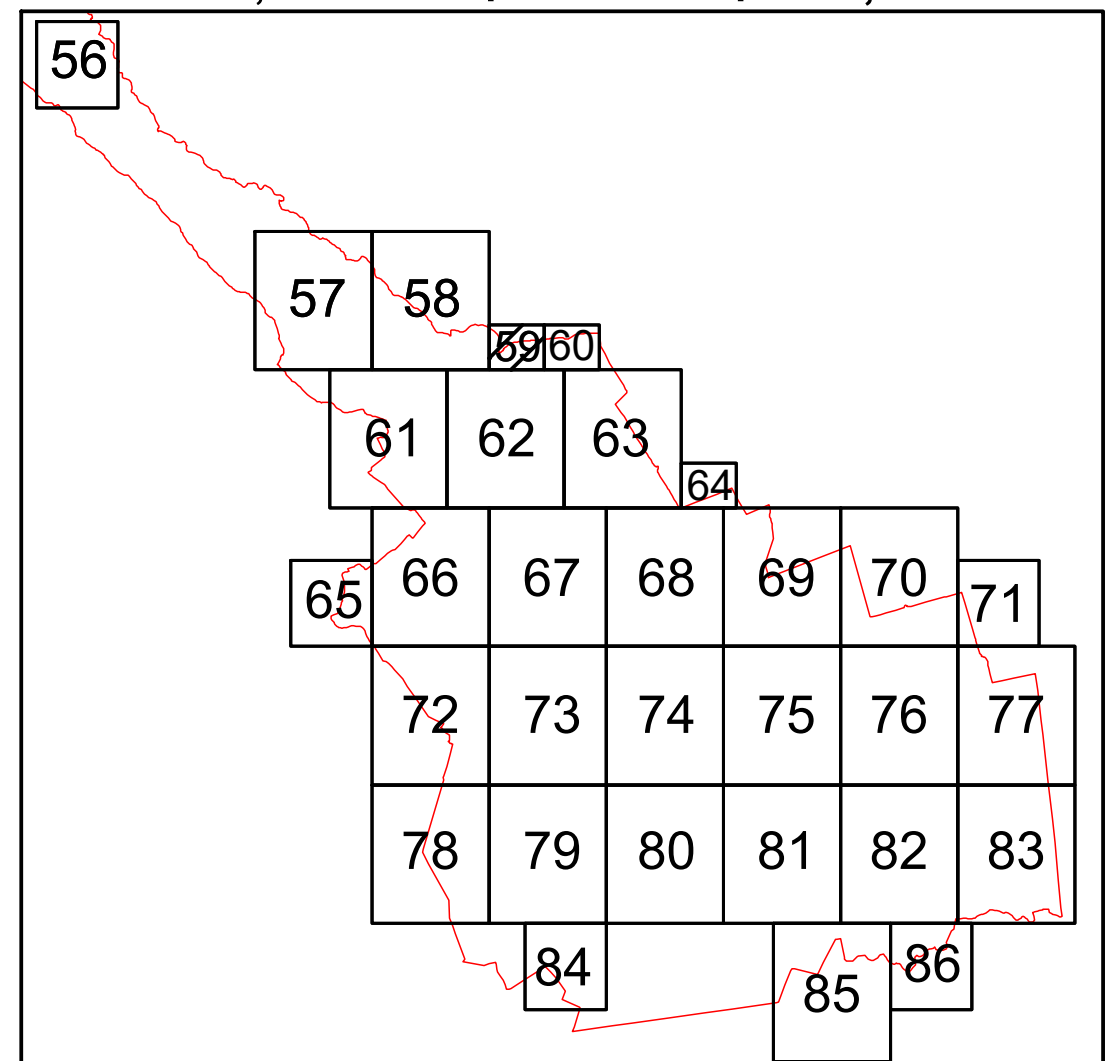

LEGENDA:

- | | |
|---------------|--------------------------------------|
| 1 | ID imobil |
| 26 | Numar postal |
| Str. MOLDOVEI | Denumire artera |
| 12 | Numar sector cadastral |
| — (red) | Limita UAT |
| — (green) | Limita sector cadastral |
| — (blue) | Limita intravilan |
| — (black) | Limita imobil |
| — (grey) | Limita constr. cu caracter permanent |

Sistem de proiectie STEREO 70



Data: martie 2026
Semnat electronic de către Cristian COLF
conform mandatului nr. 1428 din 16.08.2022