

PLAN CADASTRAL

U.A.T. Movilita, judetul VRANCEA

Sector cadastral 6

Plansa 6_2
Spre publicare

Scara 1:2000




LEGENDA:


- | | |
|--------------------------------------|--------------------------------------|
| 1 | ID imobil |
| 26 | Numar postal |
| Str. MOLDOVEI | Denumire artera |
| <i>Raul Zabrauti</i> | Hidrografie |
| 12 | Numar sector cadastral |
| — | Limita UAT |
| — | Limita sector cadastral |
| — | Limita intravilan |
| — | Limita imobil |
| — | Limita constr. cu caracter permanent |

Sistem de proiectie STEREO 70

Schita cu dispunerea planselor

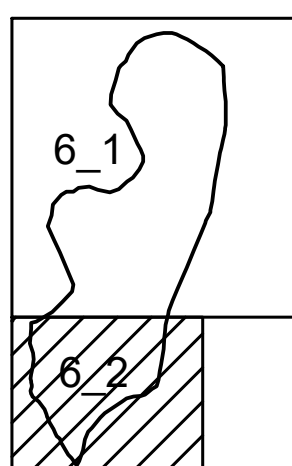

Schita cu dispunerea sectoarelor cadastrale (Detaliu)

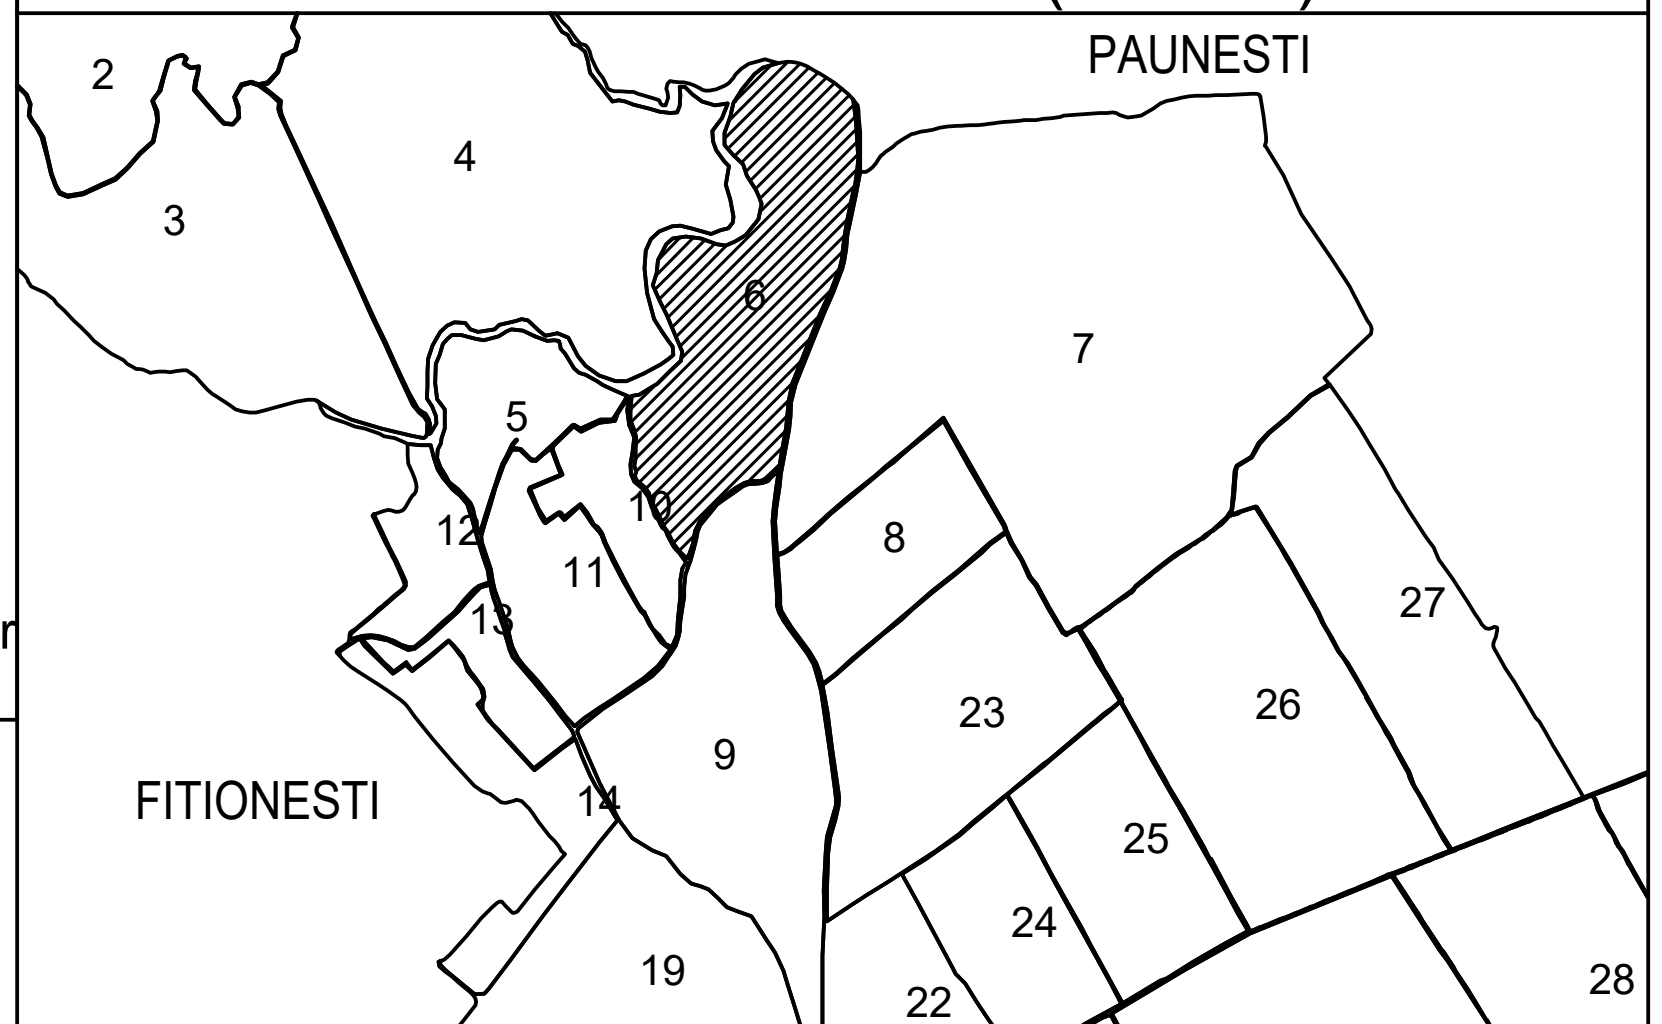

Data: martie 2024

Semnat electronic de catre Cristian COLF
conform mandatului nr. 1428 din 16.08.2022