


PLAN CADASTRAL

U.A.T. Movilita, judetul VRANCEA

Sector cadastral 0


Scara 1:2000

Plansa 82
Spre publicare

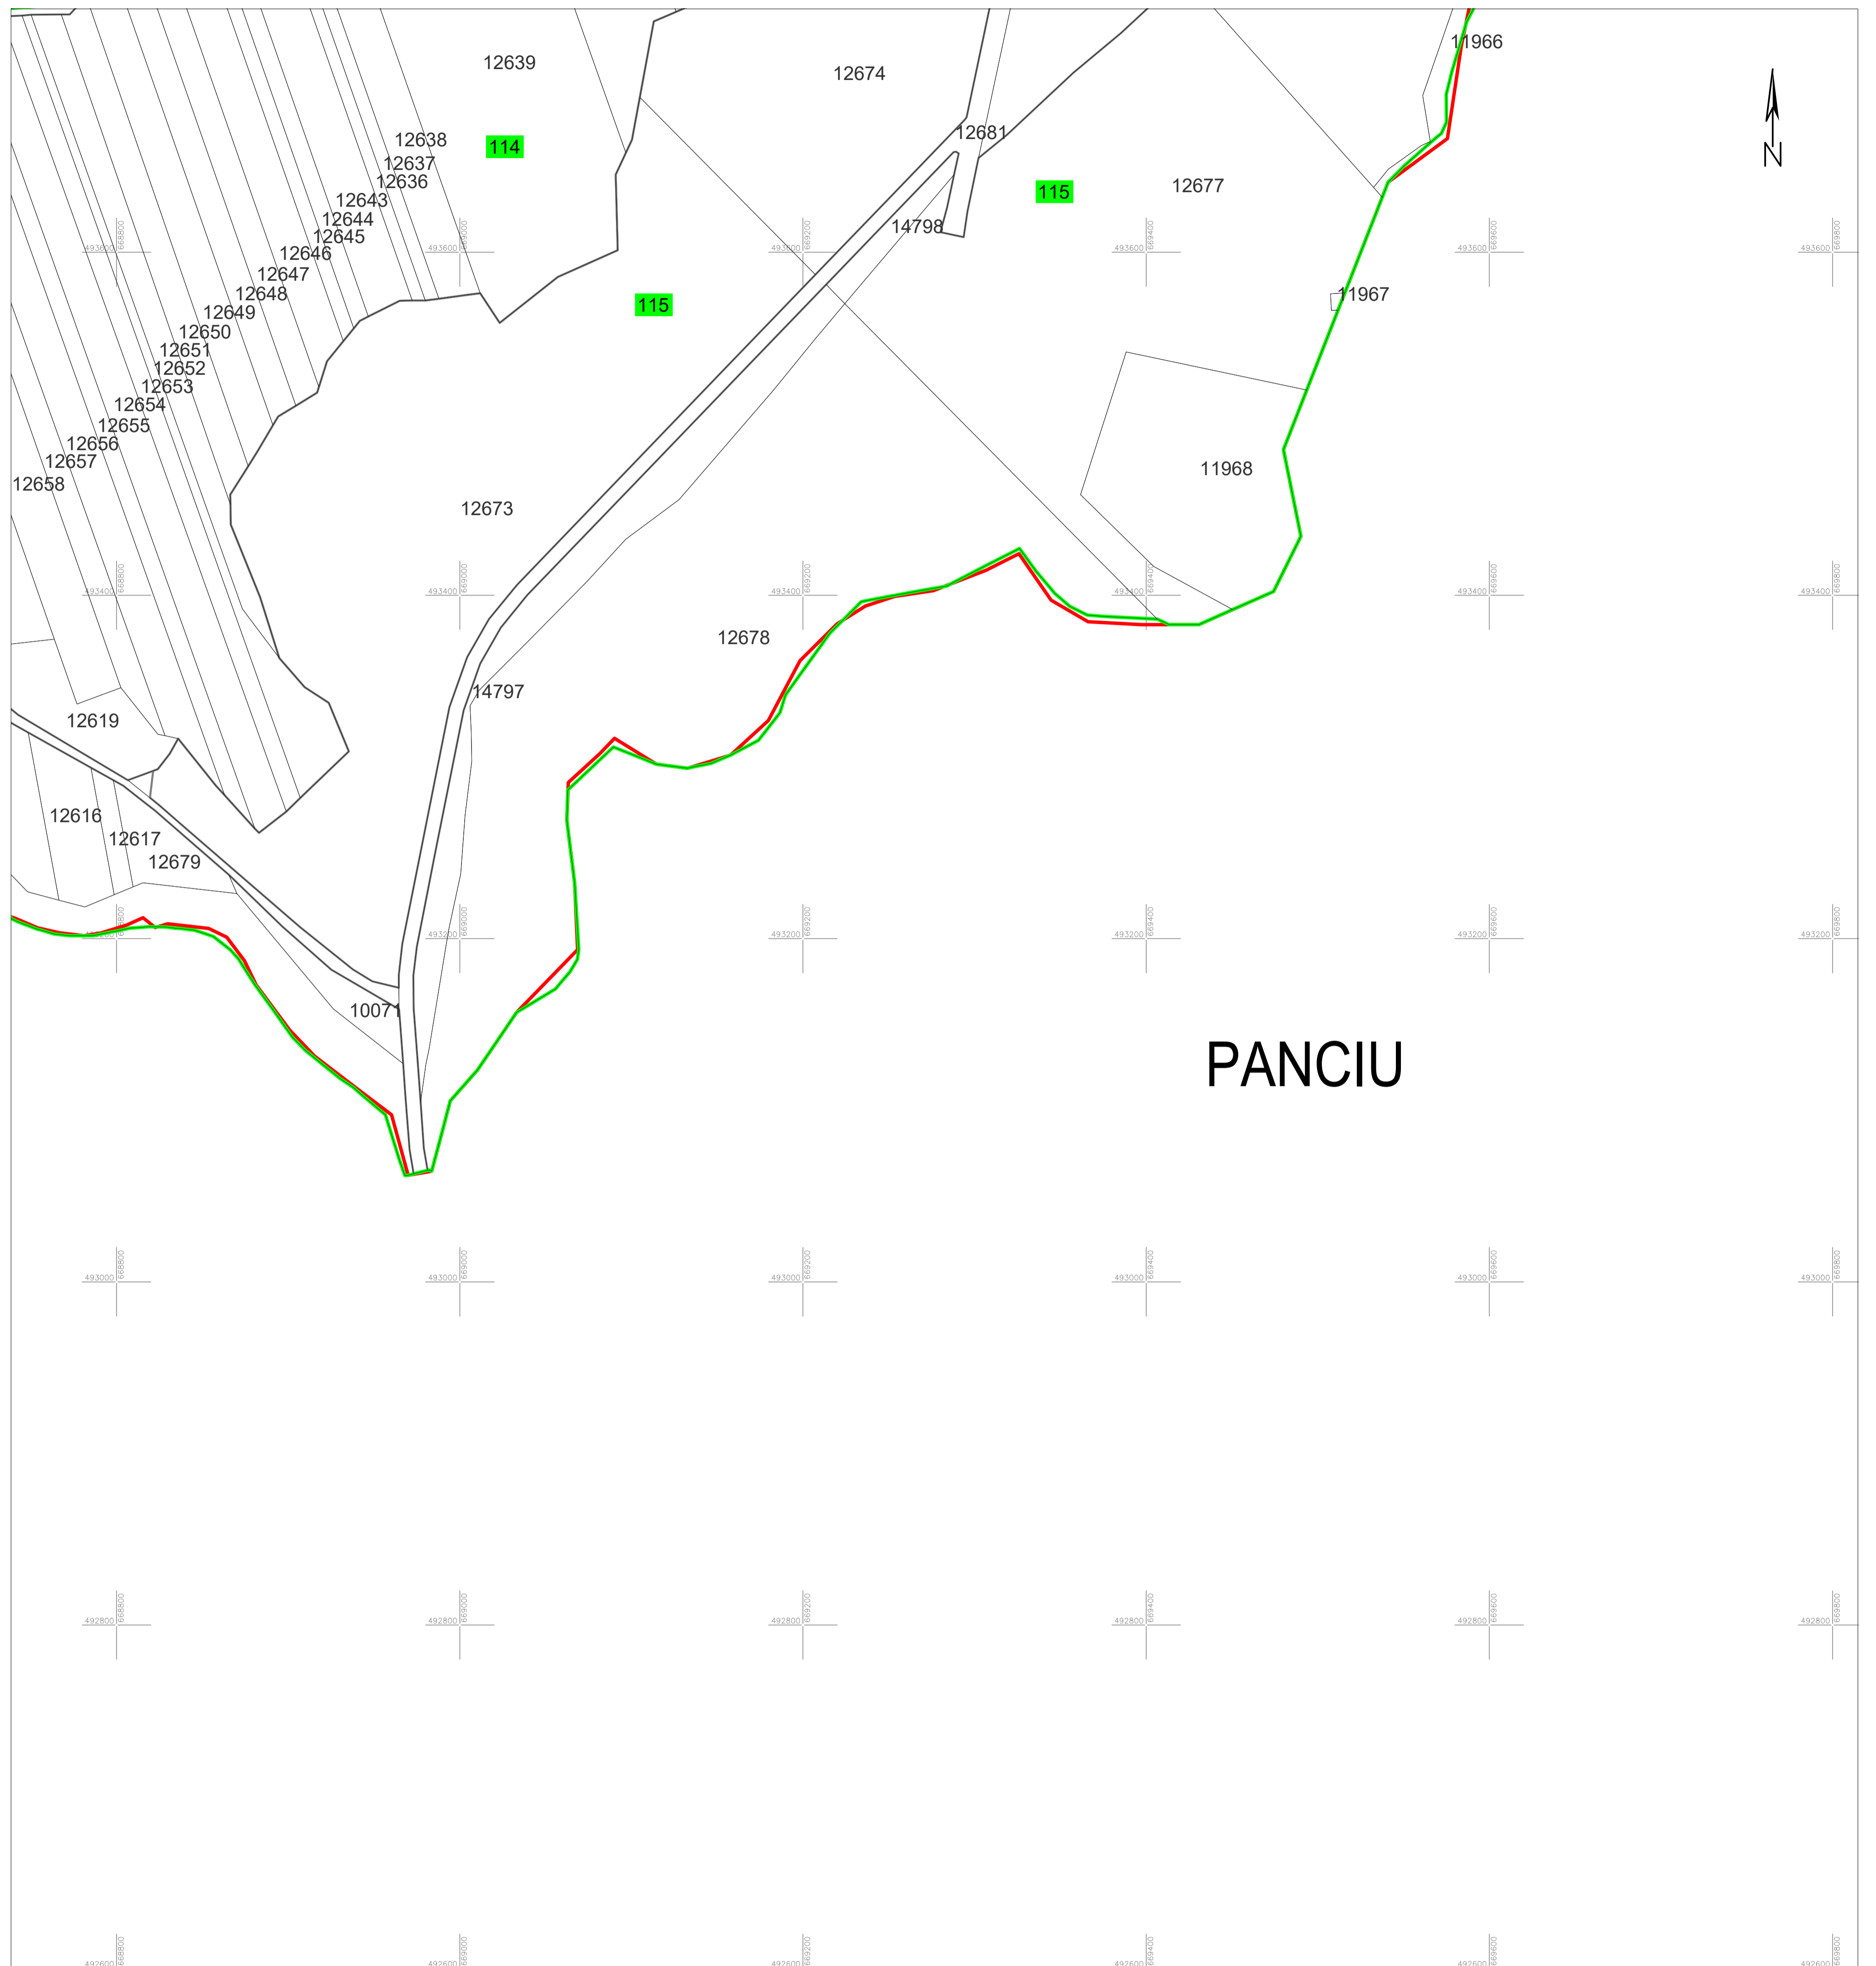


PANCIU

Schita cu dispunerea sectoarelor cadastrale (Detaliu)

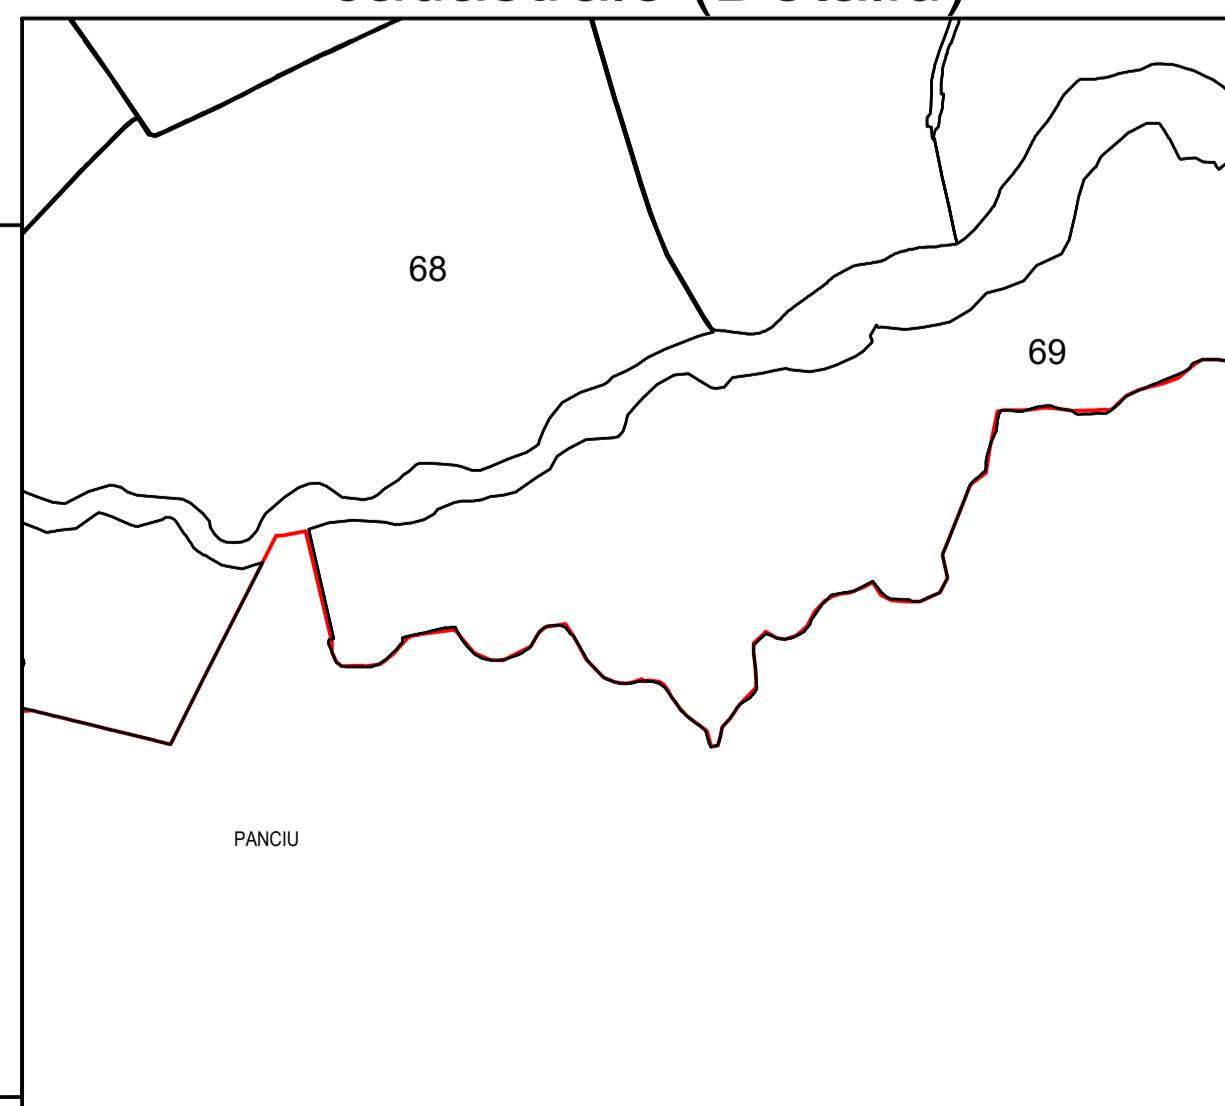

Schita cu dispunerea planșelor

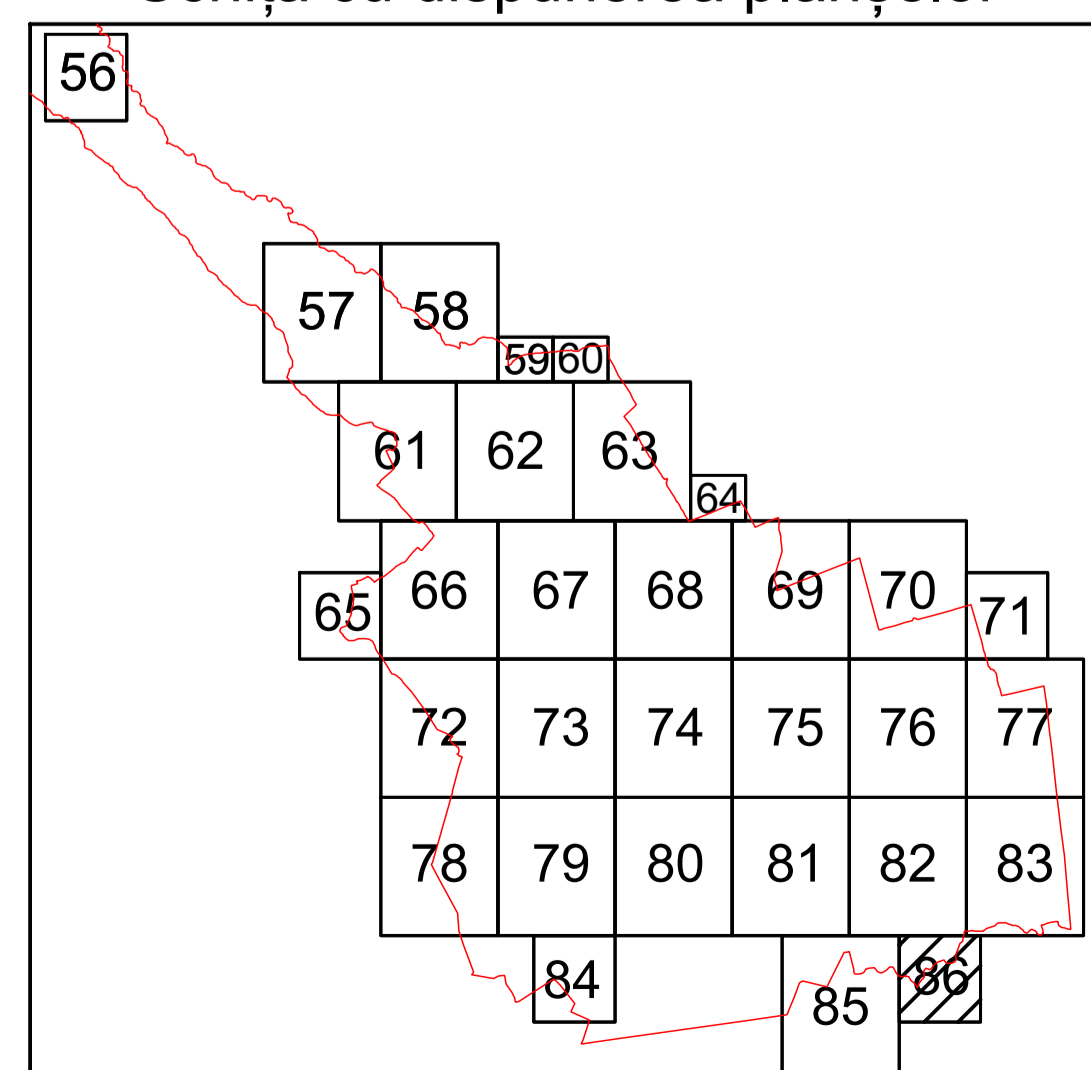

LEGENDA:

- 1 ID imobil
- 26 Numar postal
- Str. MOLDOVEI Denumire artera
- Raul Zabrauti Hidrografie
- 12 Numar sector cadastral
- Limita UAT
- Limita sector cadastral
- Limita intravilan
- Limita imobil
- Limita constr. cu caracter permanent

Sistem de proiectie STEREO 70



Data: martie 2026
Semnat electronic de către Cristian COLF
conform mandatului nr. 1428 din 16.08.2022