


PLAN CADASTRAL

U.A.T. Movilita, judetul VRANCEA



Sectoare cadastrale 10, 11

Plansa 9_1
Spre publicare

Scara 1:2000

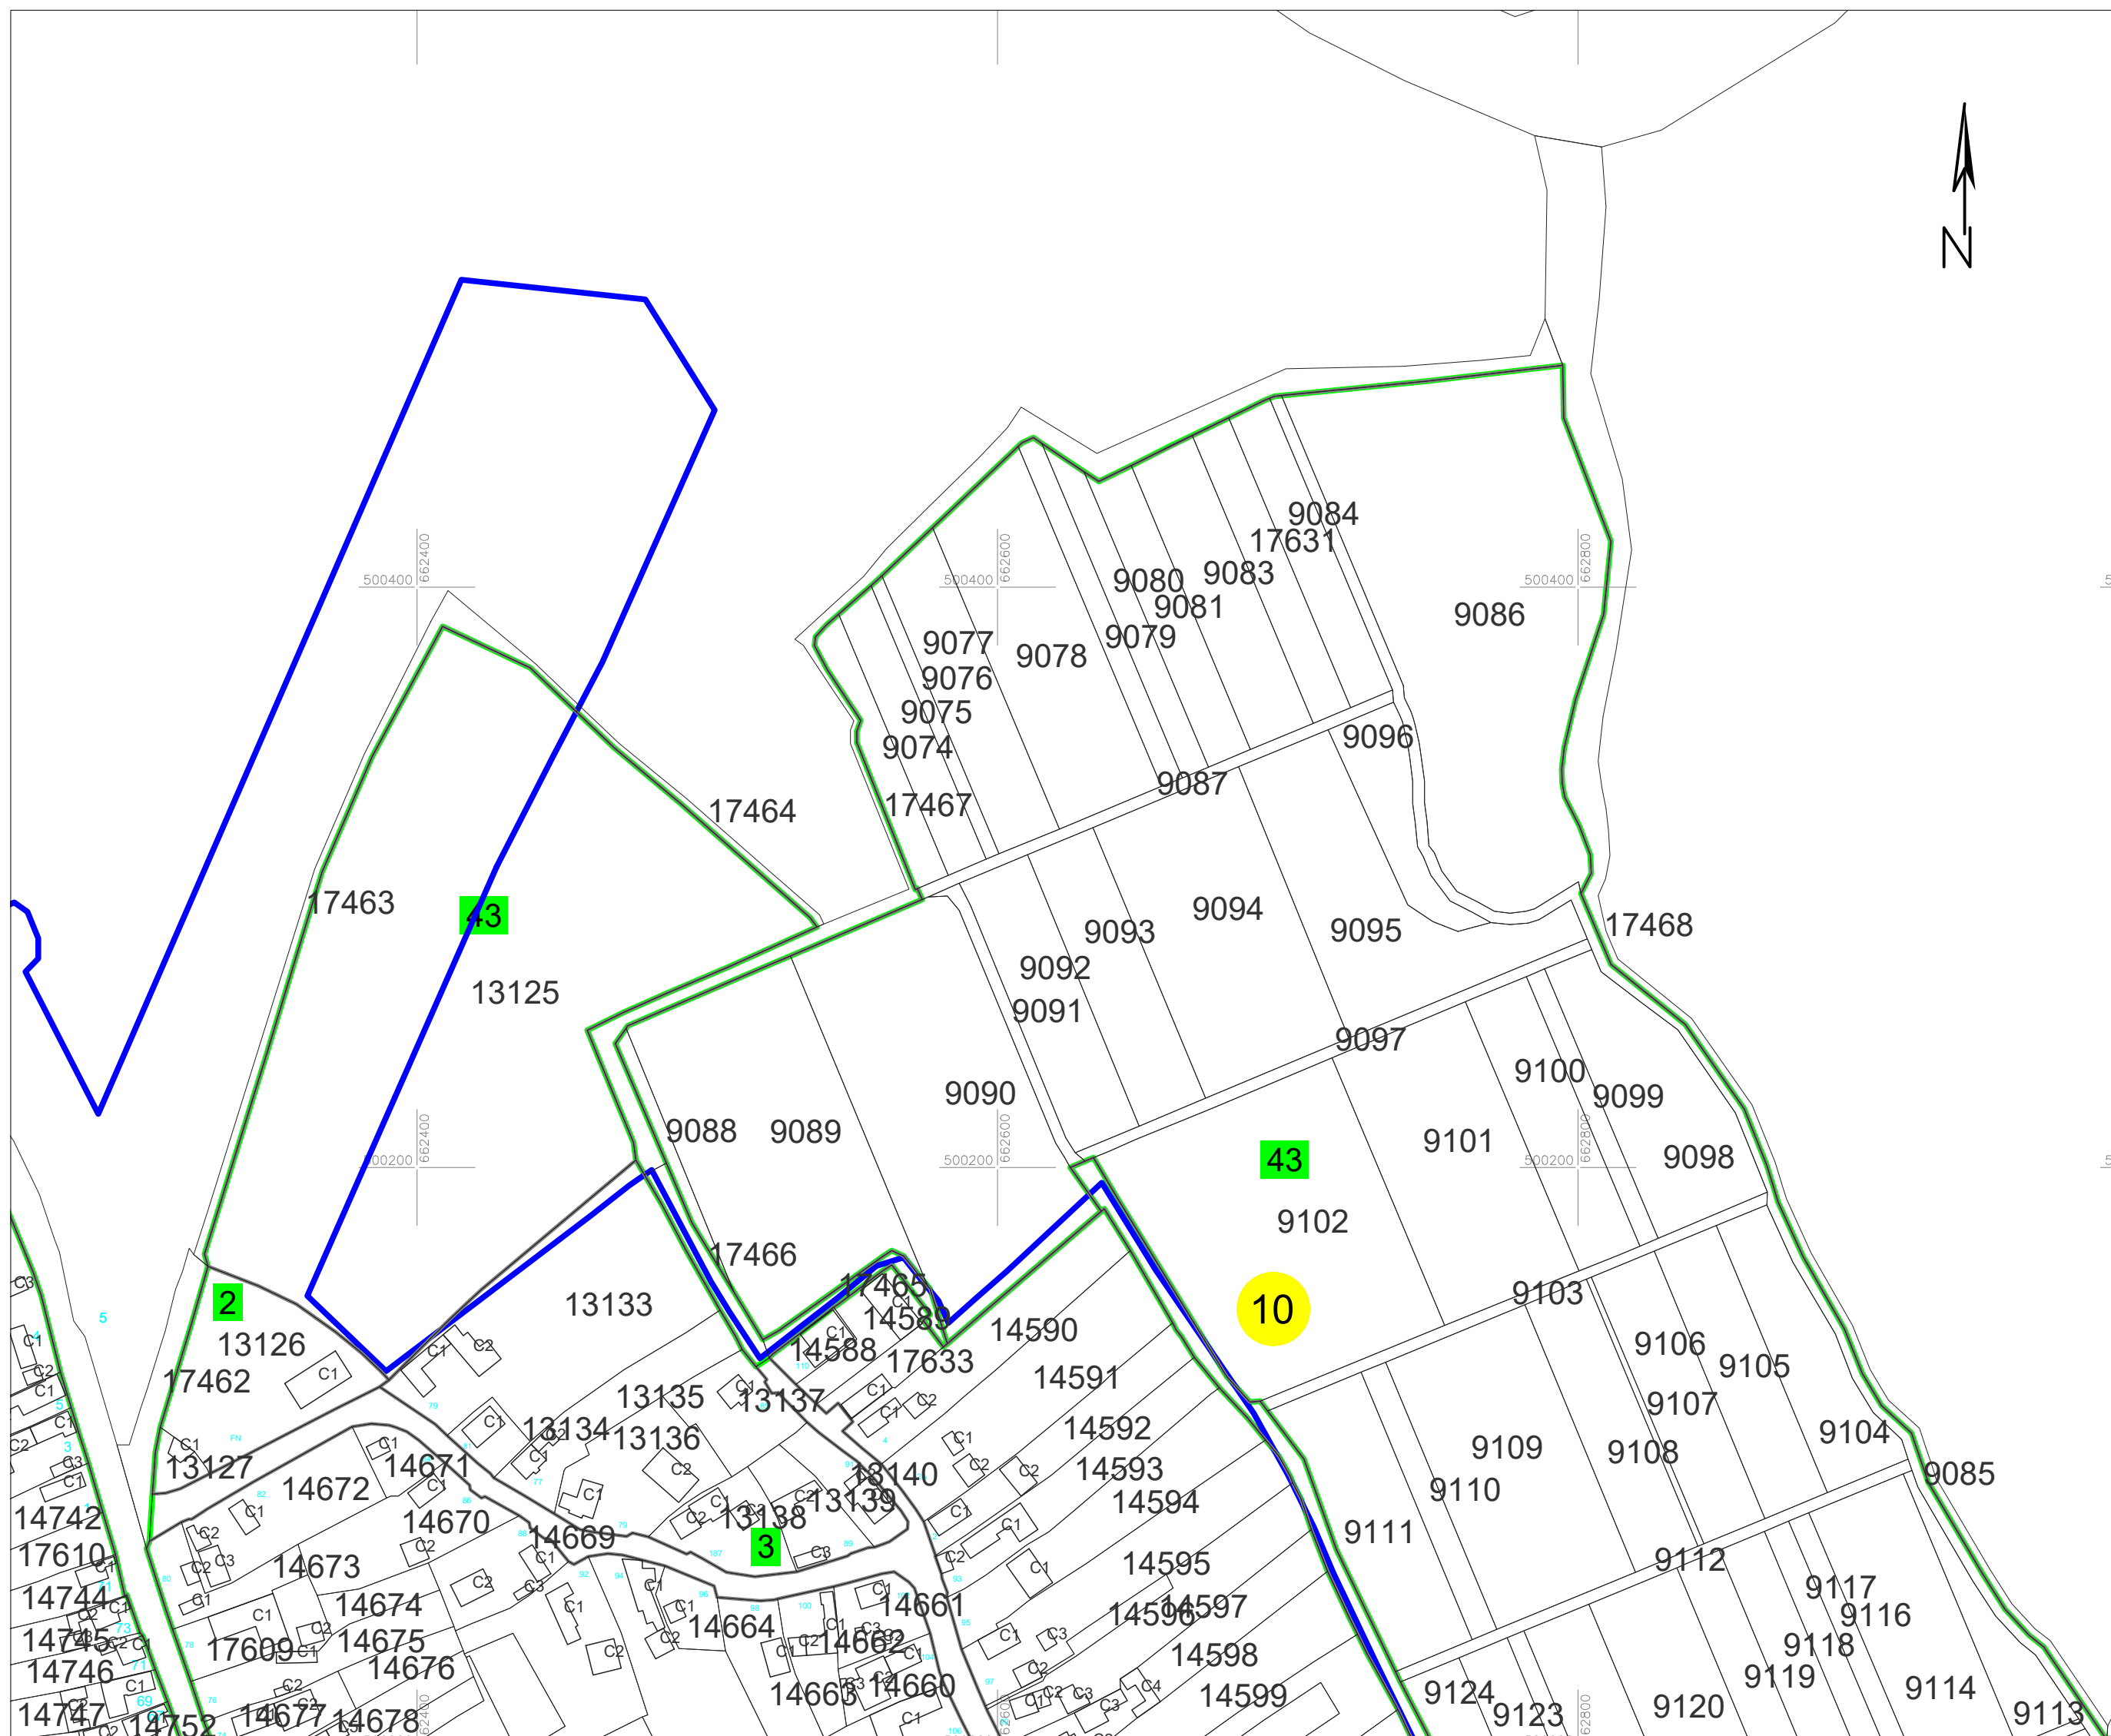

Schita cu dispunerea planșelor Schita cu dispunerea sectoarelor cadastrale (Detaliu)

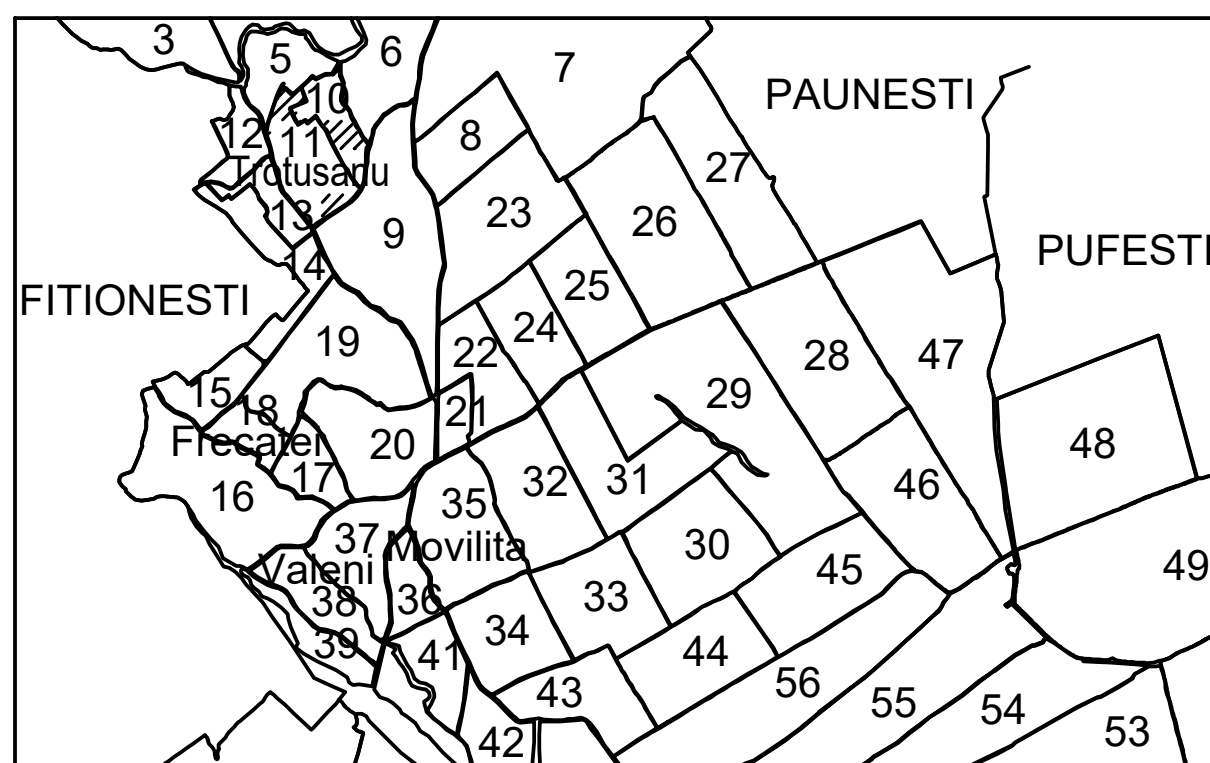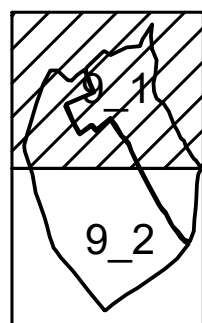

LEGENDA:	
1	ID imobil
26	Numar postal
Str. MOLDOVEI	Denumire artera
12	Numar sector cadastral
— (red line)	Limita UAT
— (green line)	Limita sector cadastral
— (blue line)	Limita intravilan
— (black line)	Limita imobil
— (grey line)	Limita constr. cu caracter permanent

Sistem de proiectie STEREO 70



Data: martie 2026
Semnat electronic de catre Cristian COLF
conform mandatului nr. 1428 din 16.08.2022