




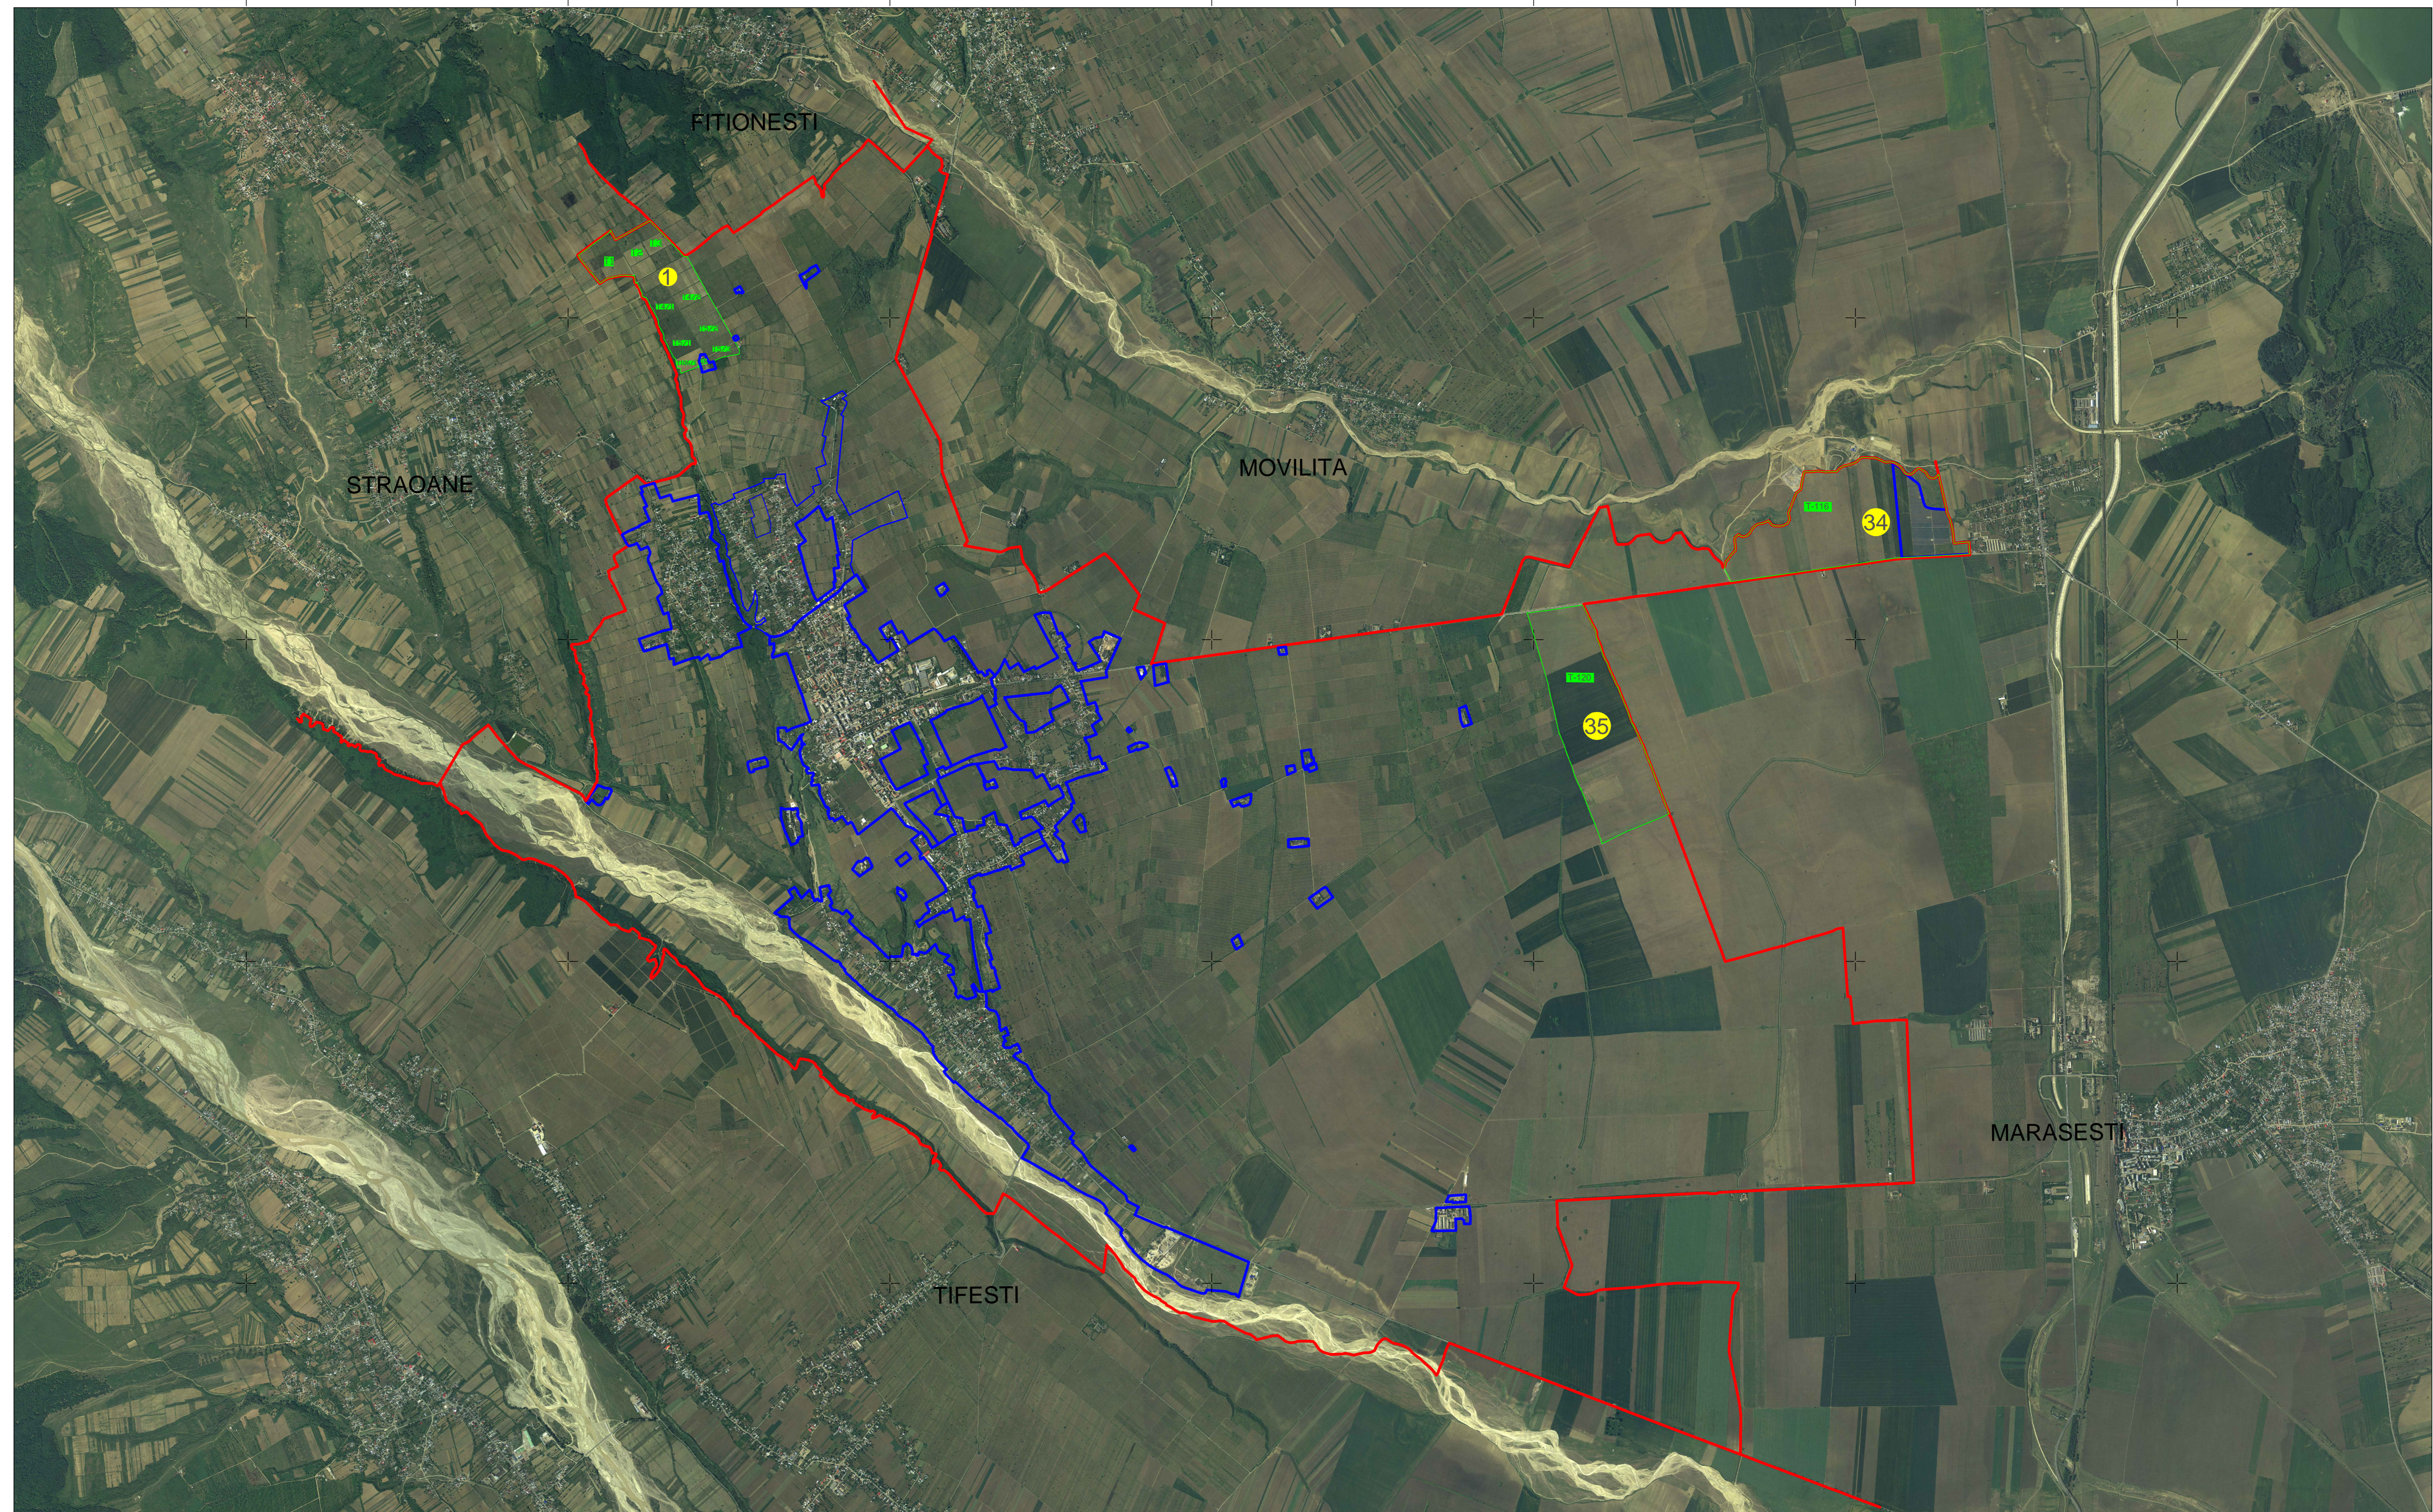


PLAN CADASTRAL DE ANSAMBLU  
U.A.T. PANCIU, JUDETUL VRANCEA, Sector cadastral nr. 35  
Sistem de proiectie STEREO 70  
SCARA 1 : 25000



- LEGENDA :
- LIMITA U.A.T. 
  - LIMITA INTRAVILAN 
  - LIMITA SECTOR CADASTRAL 
  - DENUMIRE SECTOR CADASTRAL 
  - DENUMIRE TARLA 

CERTIFICAT DE AUTORIZARE  
Seria RO-VN-F Nr. 0080  
Ing. IONIȚA RADU  
-CATEGORIA B-

CERTIFICAT DE AUTORIZARE  
Seria RO-B-J Nr. 0983  
FLUCAD TOPO S.R.L.  
-CATEGORIA B-

SPRE PUBLICARE

Executant: S.C. FLUCAD TOPO S.R.L.