

# PLAN CADASTRAL

scara 1:2000



U. A. T. Vidra, Judetul Vrancea  
Extravilan

## SECTOR 134

**SPRE PUBLICARE**



VIZAT,  
COMISIA LOCALA DE FOND FUNCJAR  
Presedinte comisie-Pintilie Silviu  
Data: \_\_\_\_\_  
Stampila \_\_\_\_\_

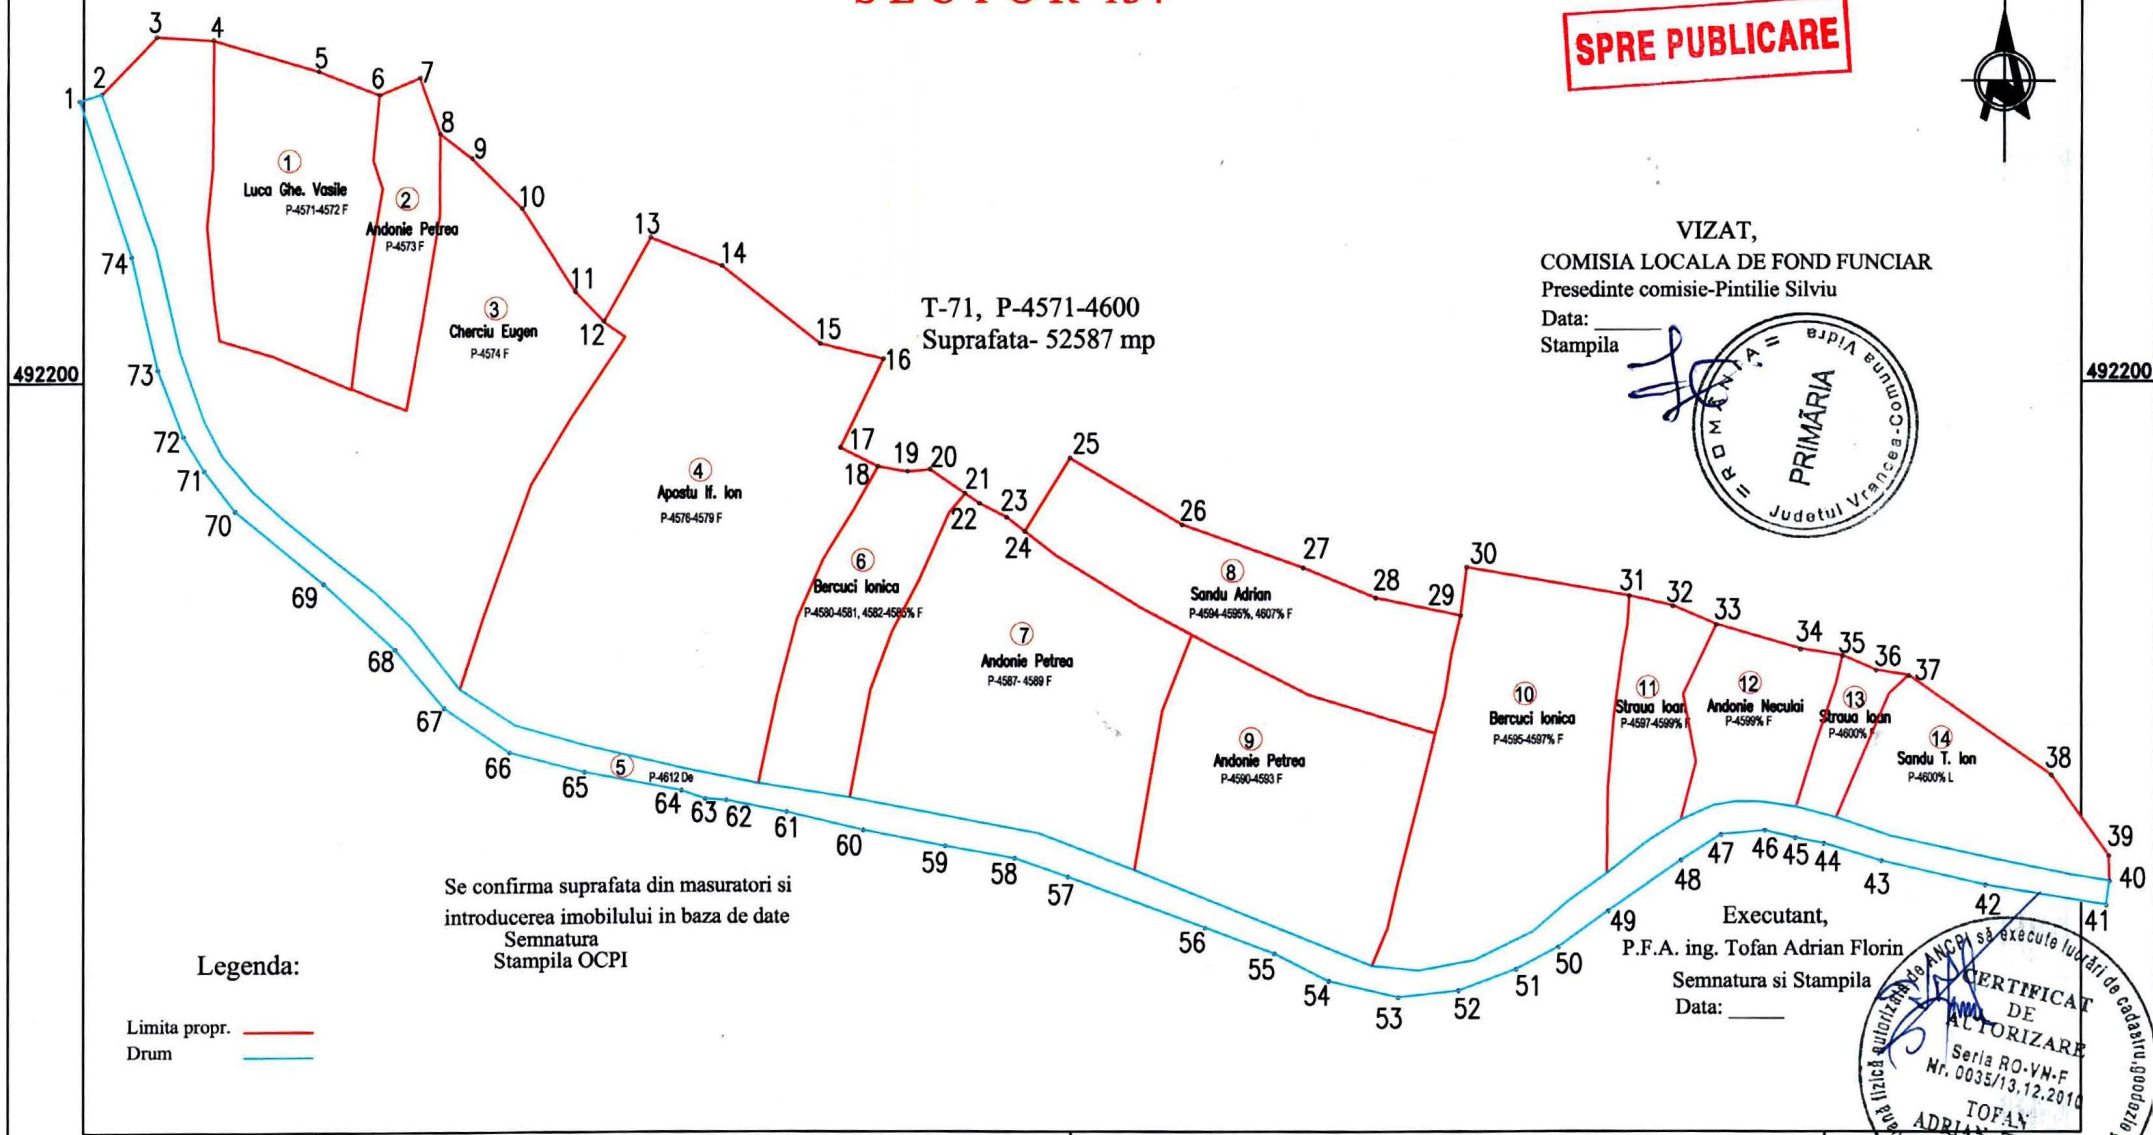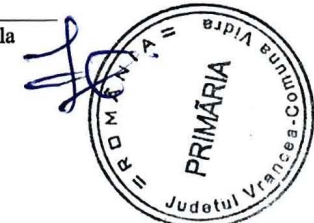

T-71, P-4571-4600  
Suprafata- 52587 mp

①  
Luca Ghe. Vasile  
P-4571-4572 F

②  
Andonie Petrea  
P-4573 F

③  
Cherciu Eugen  
P-4574 F

④  
Apostu Il. Ion  
P-4576-4579 F

⑥  
Bercuci Ionica  
P-4580-4581, 4582-4583% F

⑦  
Andonie Petrea  
P-4587- 4589 F

⑧  
Sandu Adrian  
P-4594-4595%, 4607% F

⑨  
Andonie Petrea  
P-4590-4593 F

⑩  
Bercuci Ionica  
P-4595-4597% F

⑪  
Strau Ioan  
P-4597-4599% F

⑫  
Andonie Neculai  
P-4599% F

⑬  
Strau Ioan  
P-4600% F

⑭  
Sandu T. Ion  
P-4600% L

Se confirma suprafata din masuratori si  
introducerea imobilului in baza de date  
Semnatura  
Stampila OCPI

Legenda:

Limita propr. ————  
Drum ————

Executant,  
P.F.A. ing. Tofan Adrian Florin  
Semnatura si Stampila  
Data: \_\_\_\_\_

