


PLAN CADASTRAL
scara 1:2000
UAT Vidra, Judetul Vrancea
Extravilan

SECTOR 135

SPRE PUBLICARE



Executant,
P.F.A. ing. Tofan Adrian Florin
Semnatura si Stampila
Data:

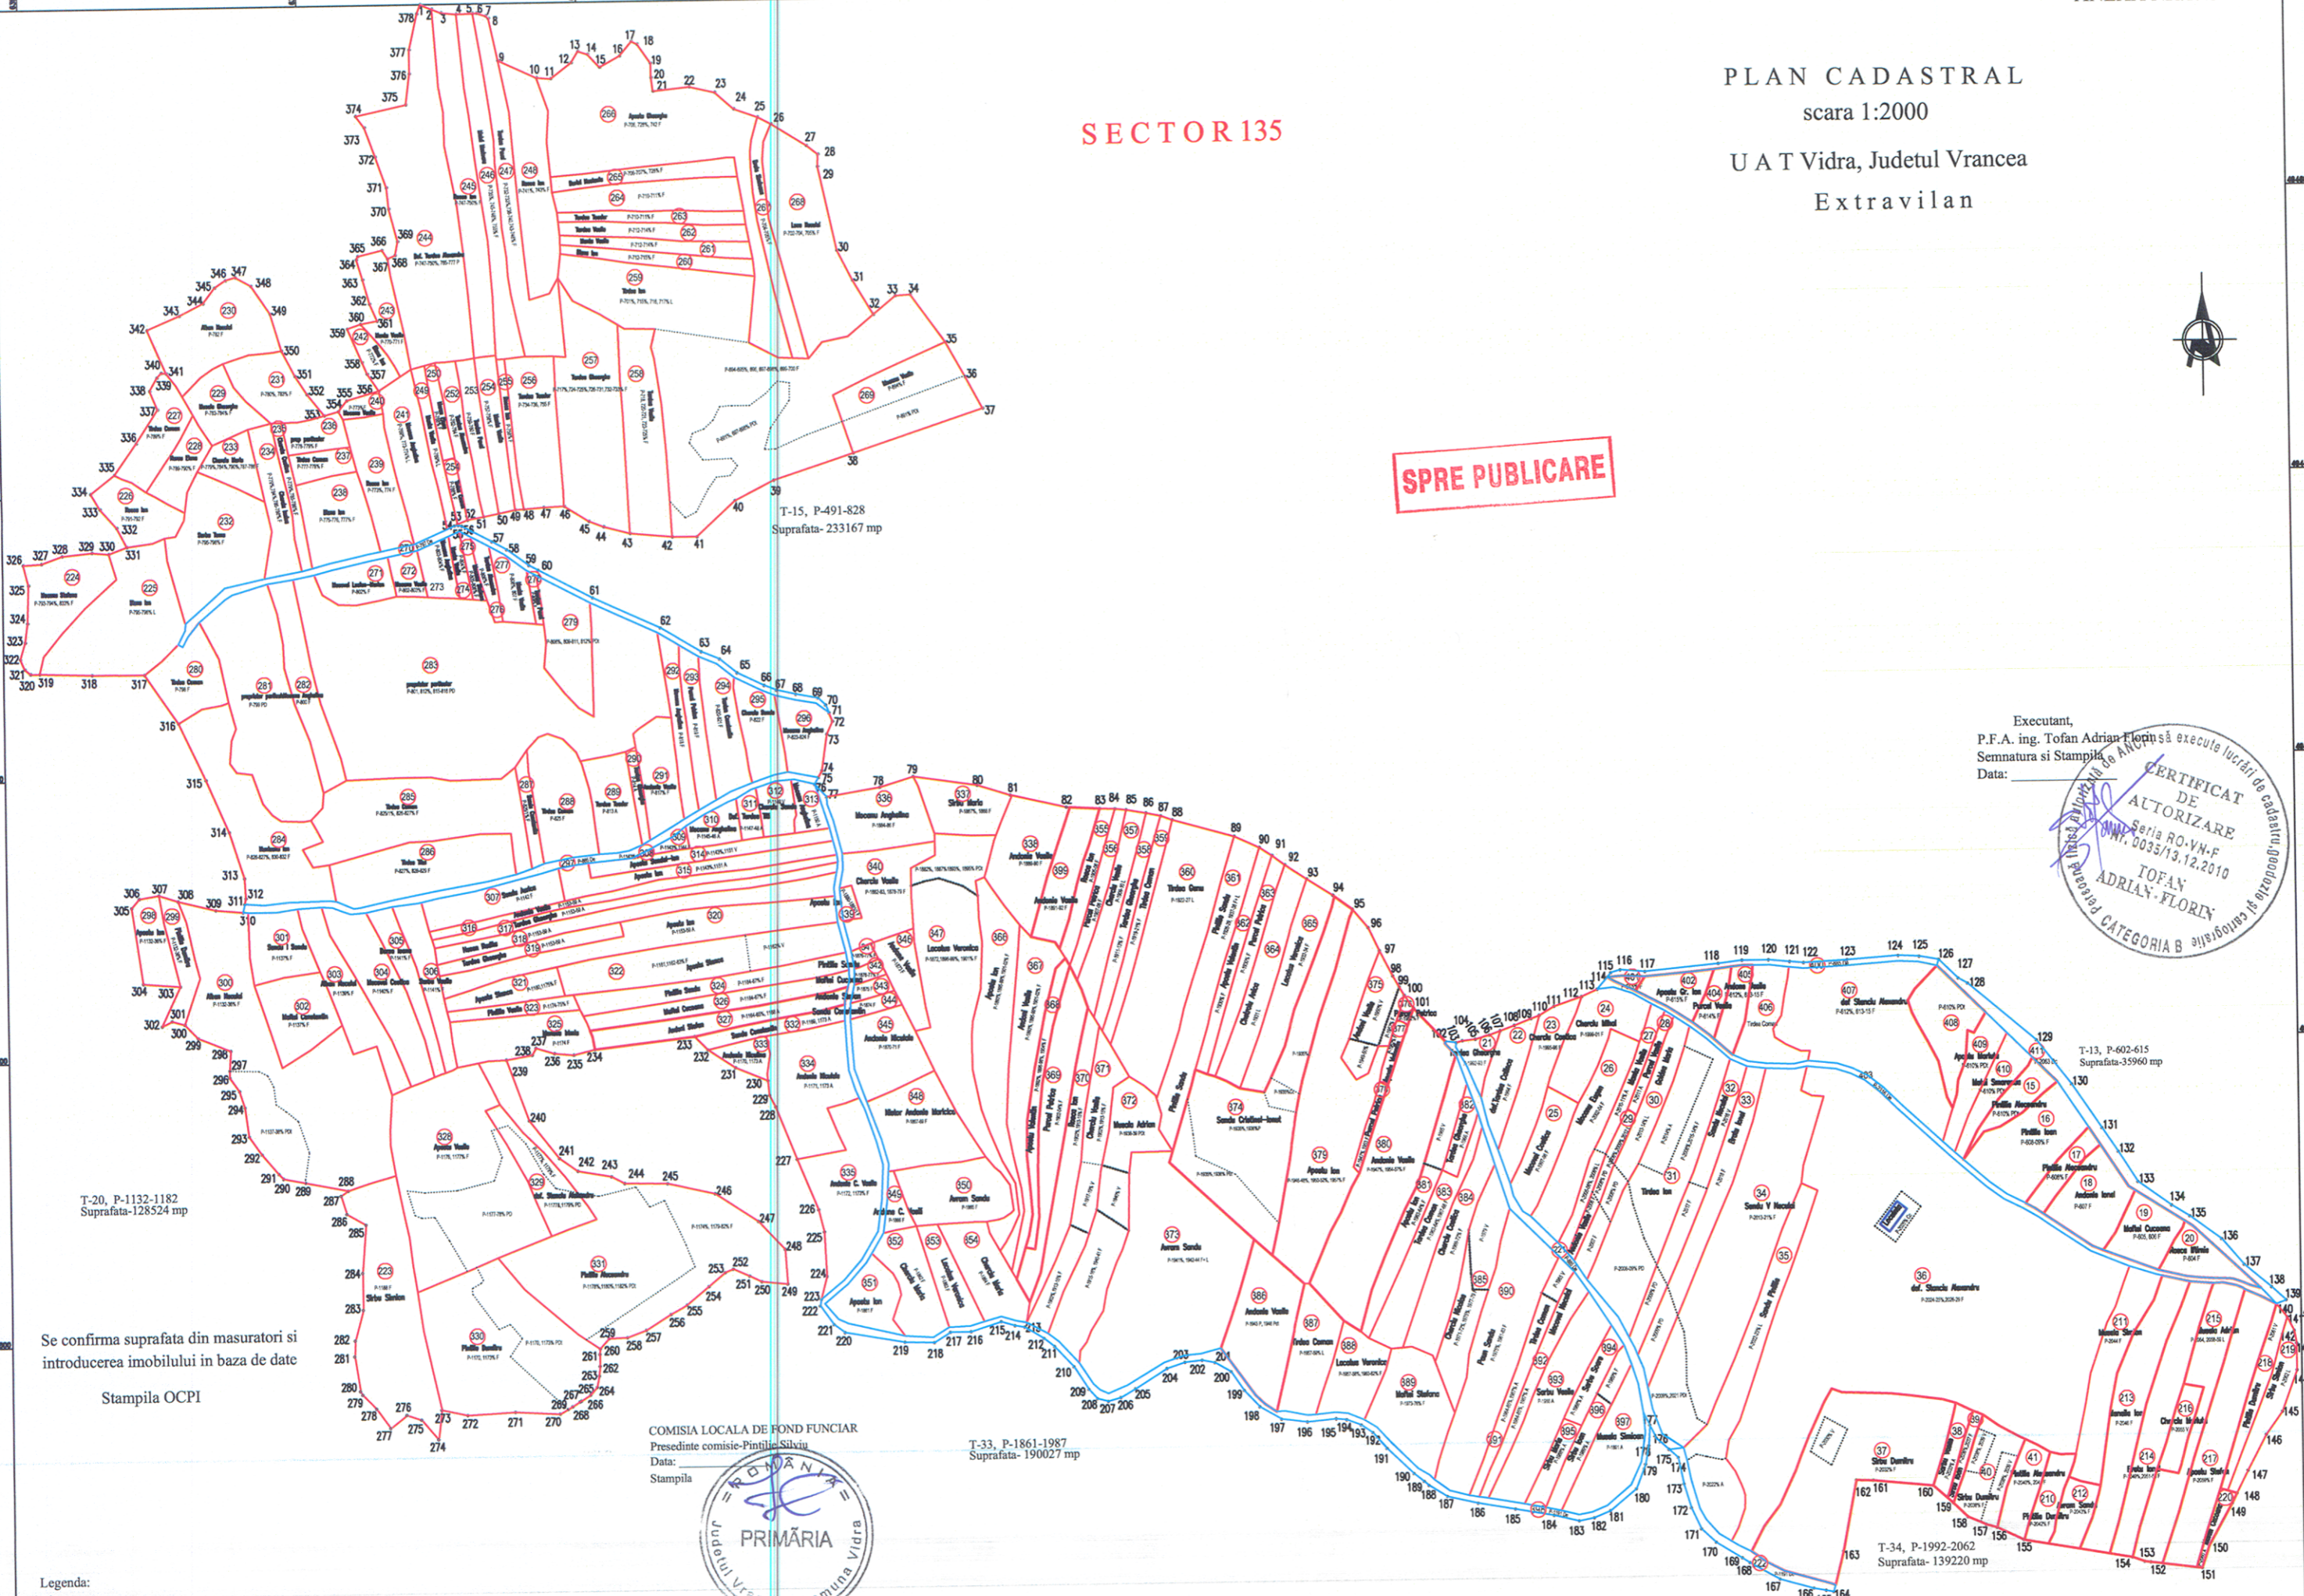

T-15, P-491-828
Suprafata- 233167 mp

T-13, P-602-615
Suprafata-35960 mp

T-20, P-1132-1182
Suprafata-128524 mp

T-33, P-1861-1987
Suprafata- 190027 mp

T-34, P-1992-2062
Suprafata- 139220 mp

Se confirma suprafata din masuratori si
introducerea imobilului in baza de date

Stampila OCPI

COMISIA LOCALA DE FOND FUNCJAR
Prezinta comisie-Pintilie Silviu
Data:
Stampila



Legenda:
Limita propr. ————
Limita categoric folosinta - - - - -
Drum ————